
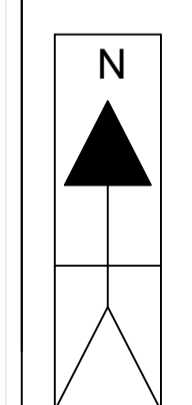
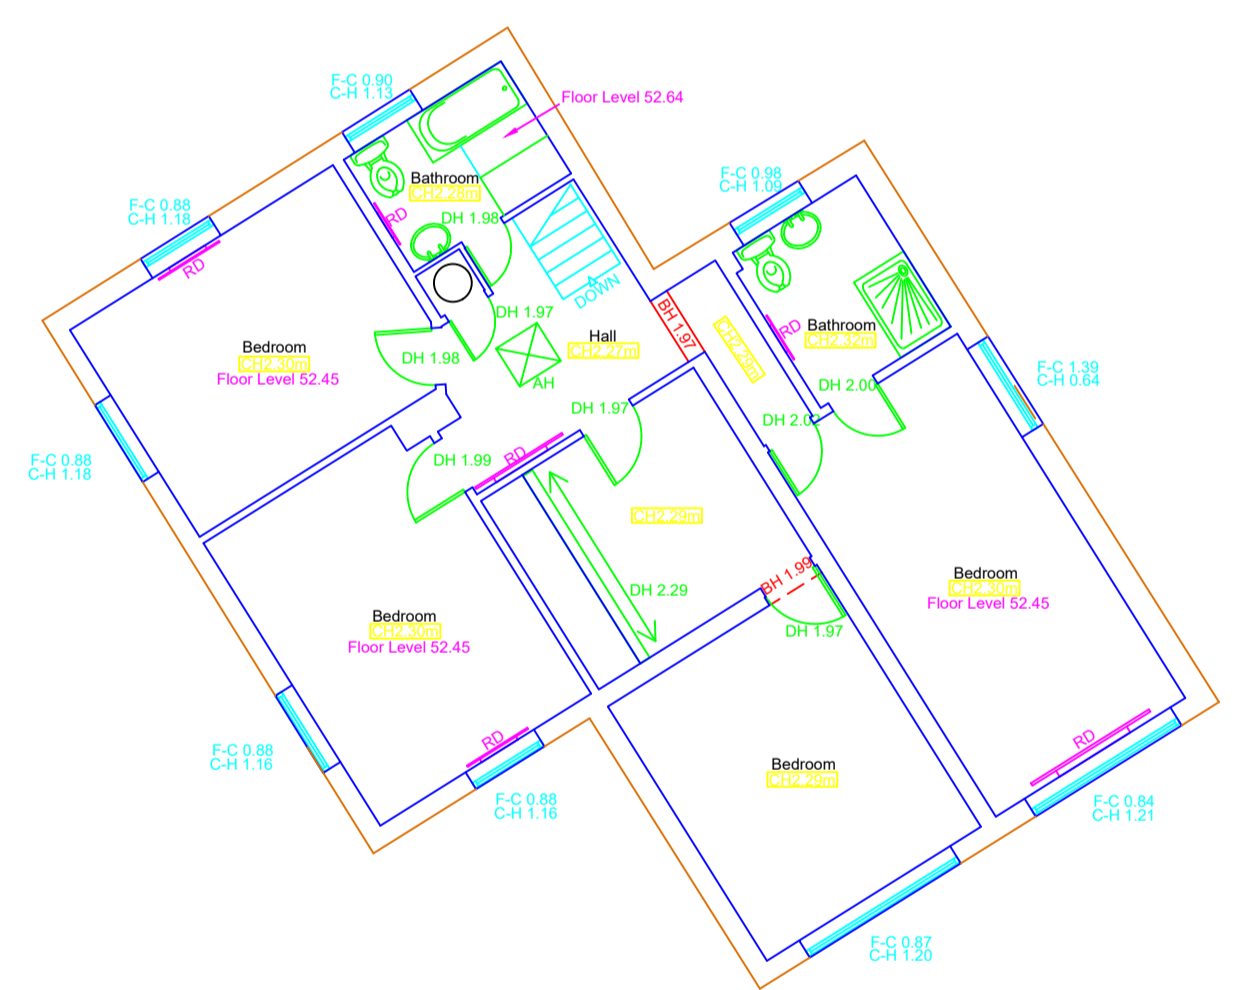
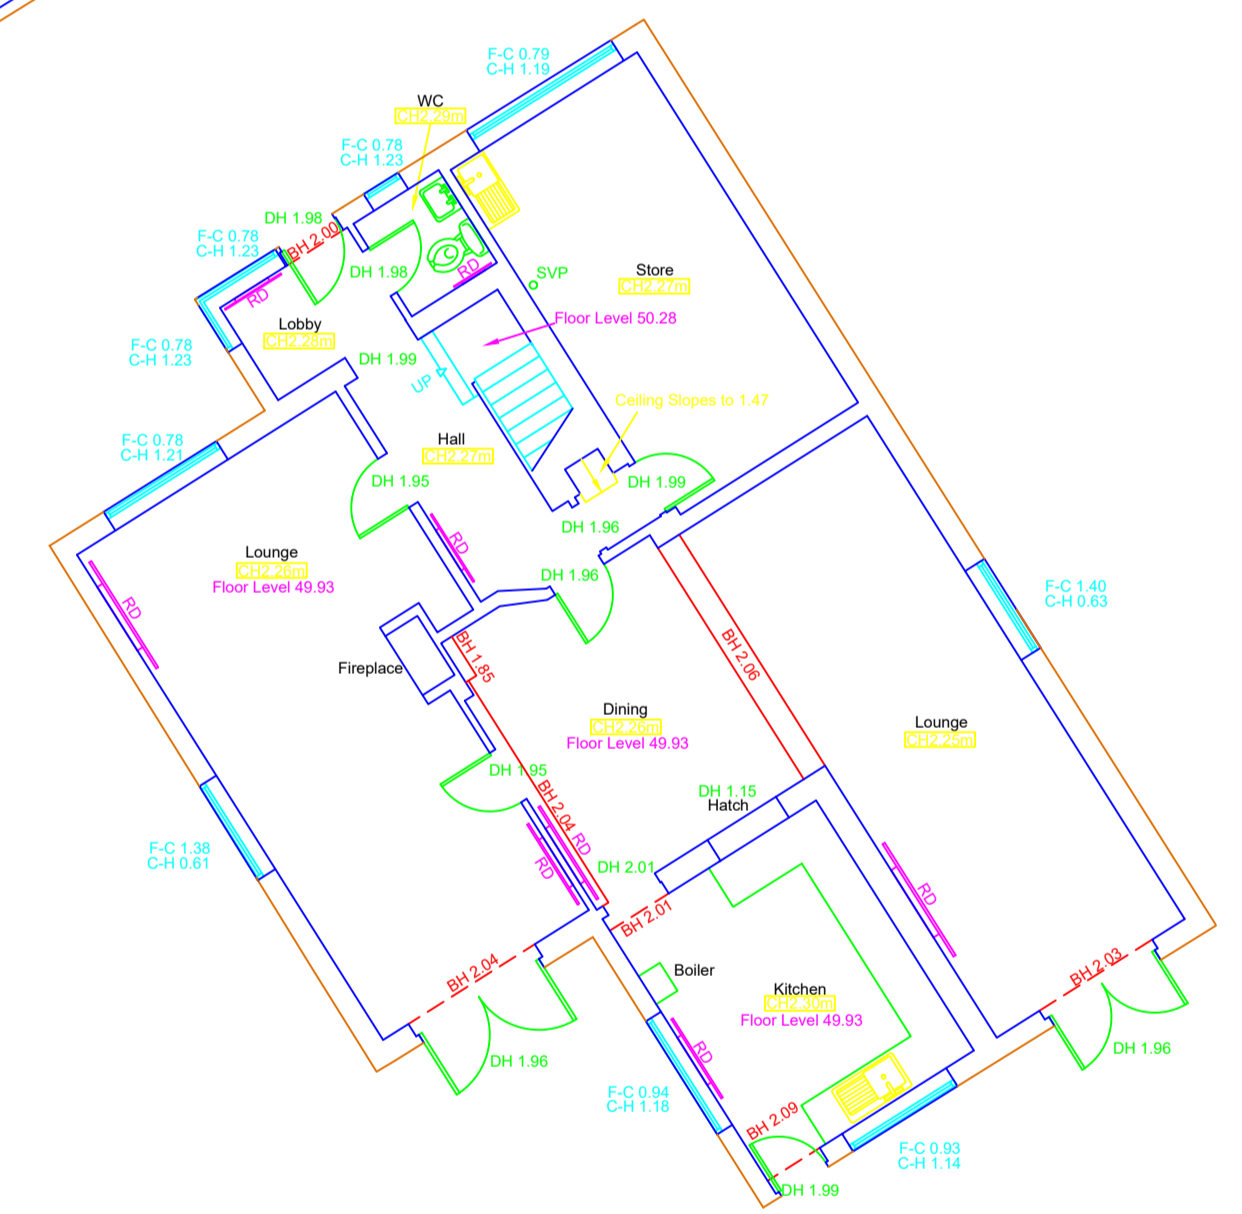
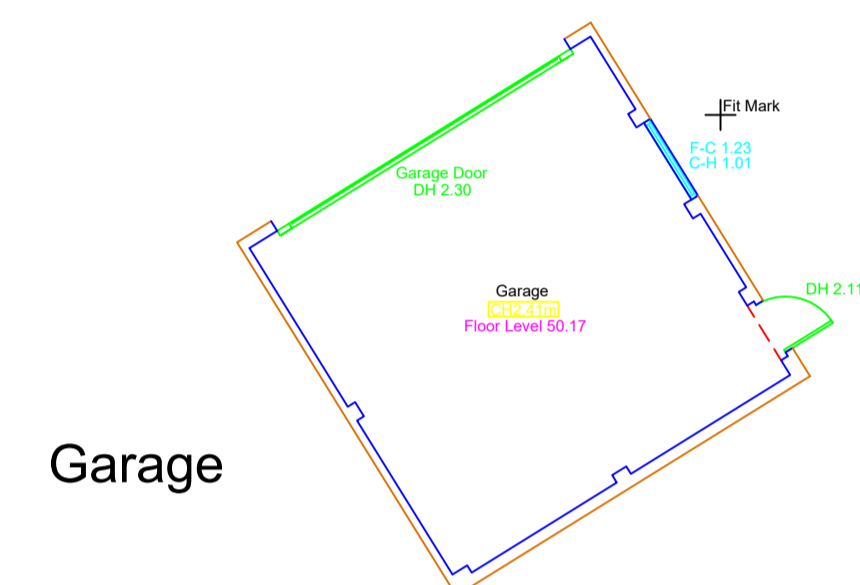


- NOTES**
- The Grid and Levels are arbitrary
 - Survey has been orientated to North using best fit method.
- LEGEND**
- B - Bollard
 - CL - Cover Level
 - EAV - Eaves Level
 - FH - Fire Hydrant
 - GV - Gas Valve
 - IC - Inspection Cover
 - LP - Lamp Post
 - RD - Ridge Level
 - RS - Road Sign
 - SC - Stop Cock
 - SV - Sluice Valve
 - TK - Top of Kerb
 - TW - Top of Wall
 - WM - Water Meter
 - WO - Wash Out

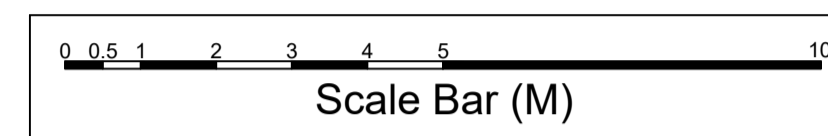

Rev	Revised By	Date	Checked By	Date

Project
**14 SHIRLEYS
DITCHLING**

Drawing Title
FLOOR PLANS

16 Allcard Close
Horsham
RH12 5AJ
Tel No: 07867411903
www.incosurveys.co.uk



Surveyed: M.Jones Nov 2019
Checked: L.Jones Nov 2019

Project No.	Drawing Status	Scale (@ A1)
S19140	INFORMATION	1:100

**14 SHIRLEYS
FLOOR PLANS**