

Fascia Signage:
Gold and Black lettering
on white background.
Refer to Detail 1
Line of proposed awning:
Traditinal Victorian
Awning. Fabric; Irisun
G318. Refer to Detail 3

All woodwork to be
painted in white

Projection Signage:
Refer to Detail 2



2 Awning Shade Fabric
NTS

1 Proposed External Elevation
1:50 @ A2

C	26.07.21	-Drawing number revised -Dimensions added to Elevation and Signage	BA	-
B	05.07.21	-Scale Bar added -Drawing number revised	BA	-
A	07.06.21	-Issued for Planning Consent	BA	-
-	11.05.21	-First Issue: Issued to landlord for approval	BA	-
REV	DATE	DESCRIPTION	DR	CH


PLANNING ISSUE

B.A.D designs

CLIENT Ta' Turu Store	
PROJECT Crawford Street	
DRAWING General Arrangement Proposed External Elevation	
SCALE @ A2 1:50	CHECKED BA
CREATION DATE MAY 2021	REVISION C
DARNTONB3 DRAWING NO. 10010 - BAD - 001 - 00 - DR - A - 41_02 PROJECT NO - COMPANY - ZONE - LEVEL - TYPE - ROLE - NUMBER	
© COPYRIGHT: ALL RIGHTS RESERVED. THIS DRAWING MUST BE READ IN CONJUNCTION WITH ALL OTHER RELEVANT DRAWINGS AND INFORMATION. DO NOT SCALE OFF DRAWINGS USE DISPLAYED DIMENSIONS ONLY. THE DRAWING OR INFORMATION MUST NOT BE USED FOR CONSTRUCTION UNLESS EXPRESSLY ISSUED FOR CONSTRUCTION. ANY DISCREPANCIES MUST BE REPORTED TO THE ARCHITECT IMMEDIATELY.	



3 Detail 1: Fascia Sign
1:10 @ A2

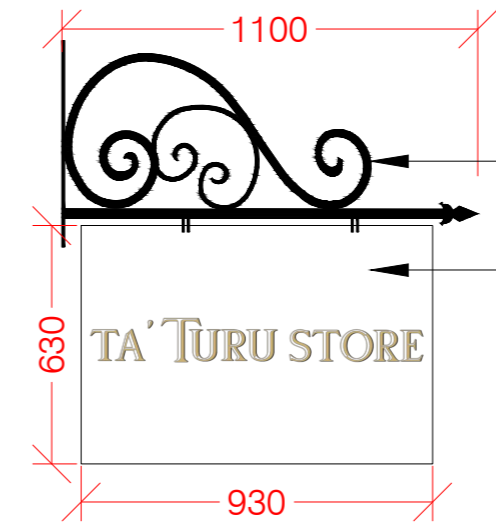

4 Detail 2: Projection Sign
1:10 @ A2

