




1 Existing External Elevation  
NTS




2 Awning Shade Fabric  
NTS

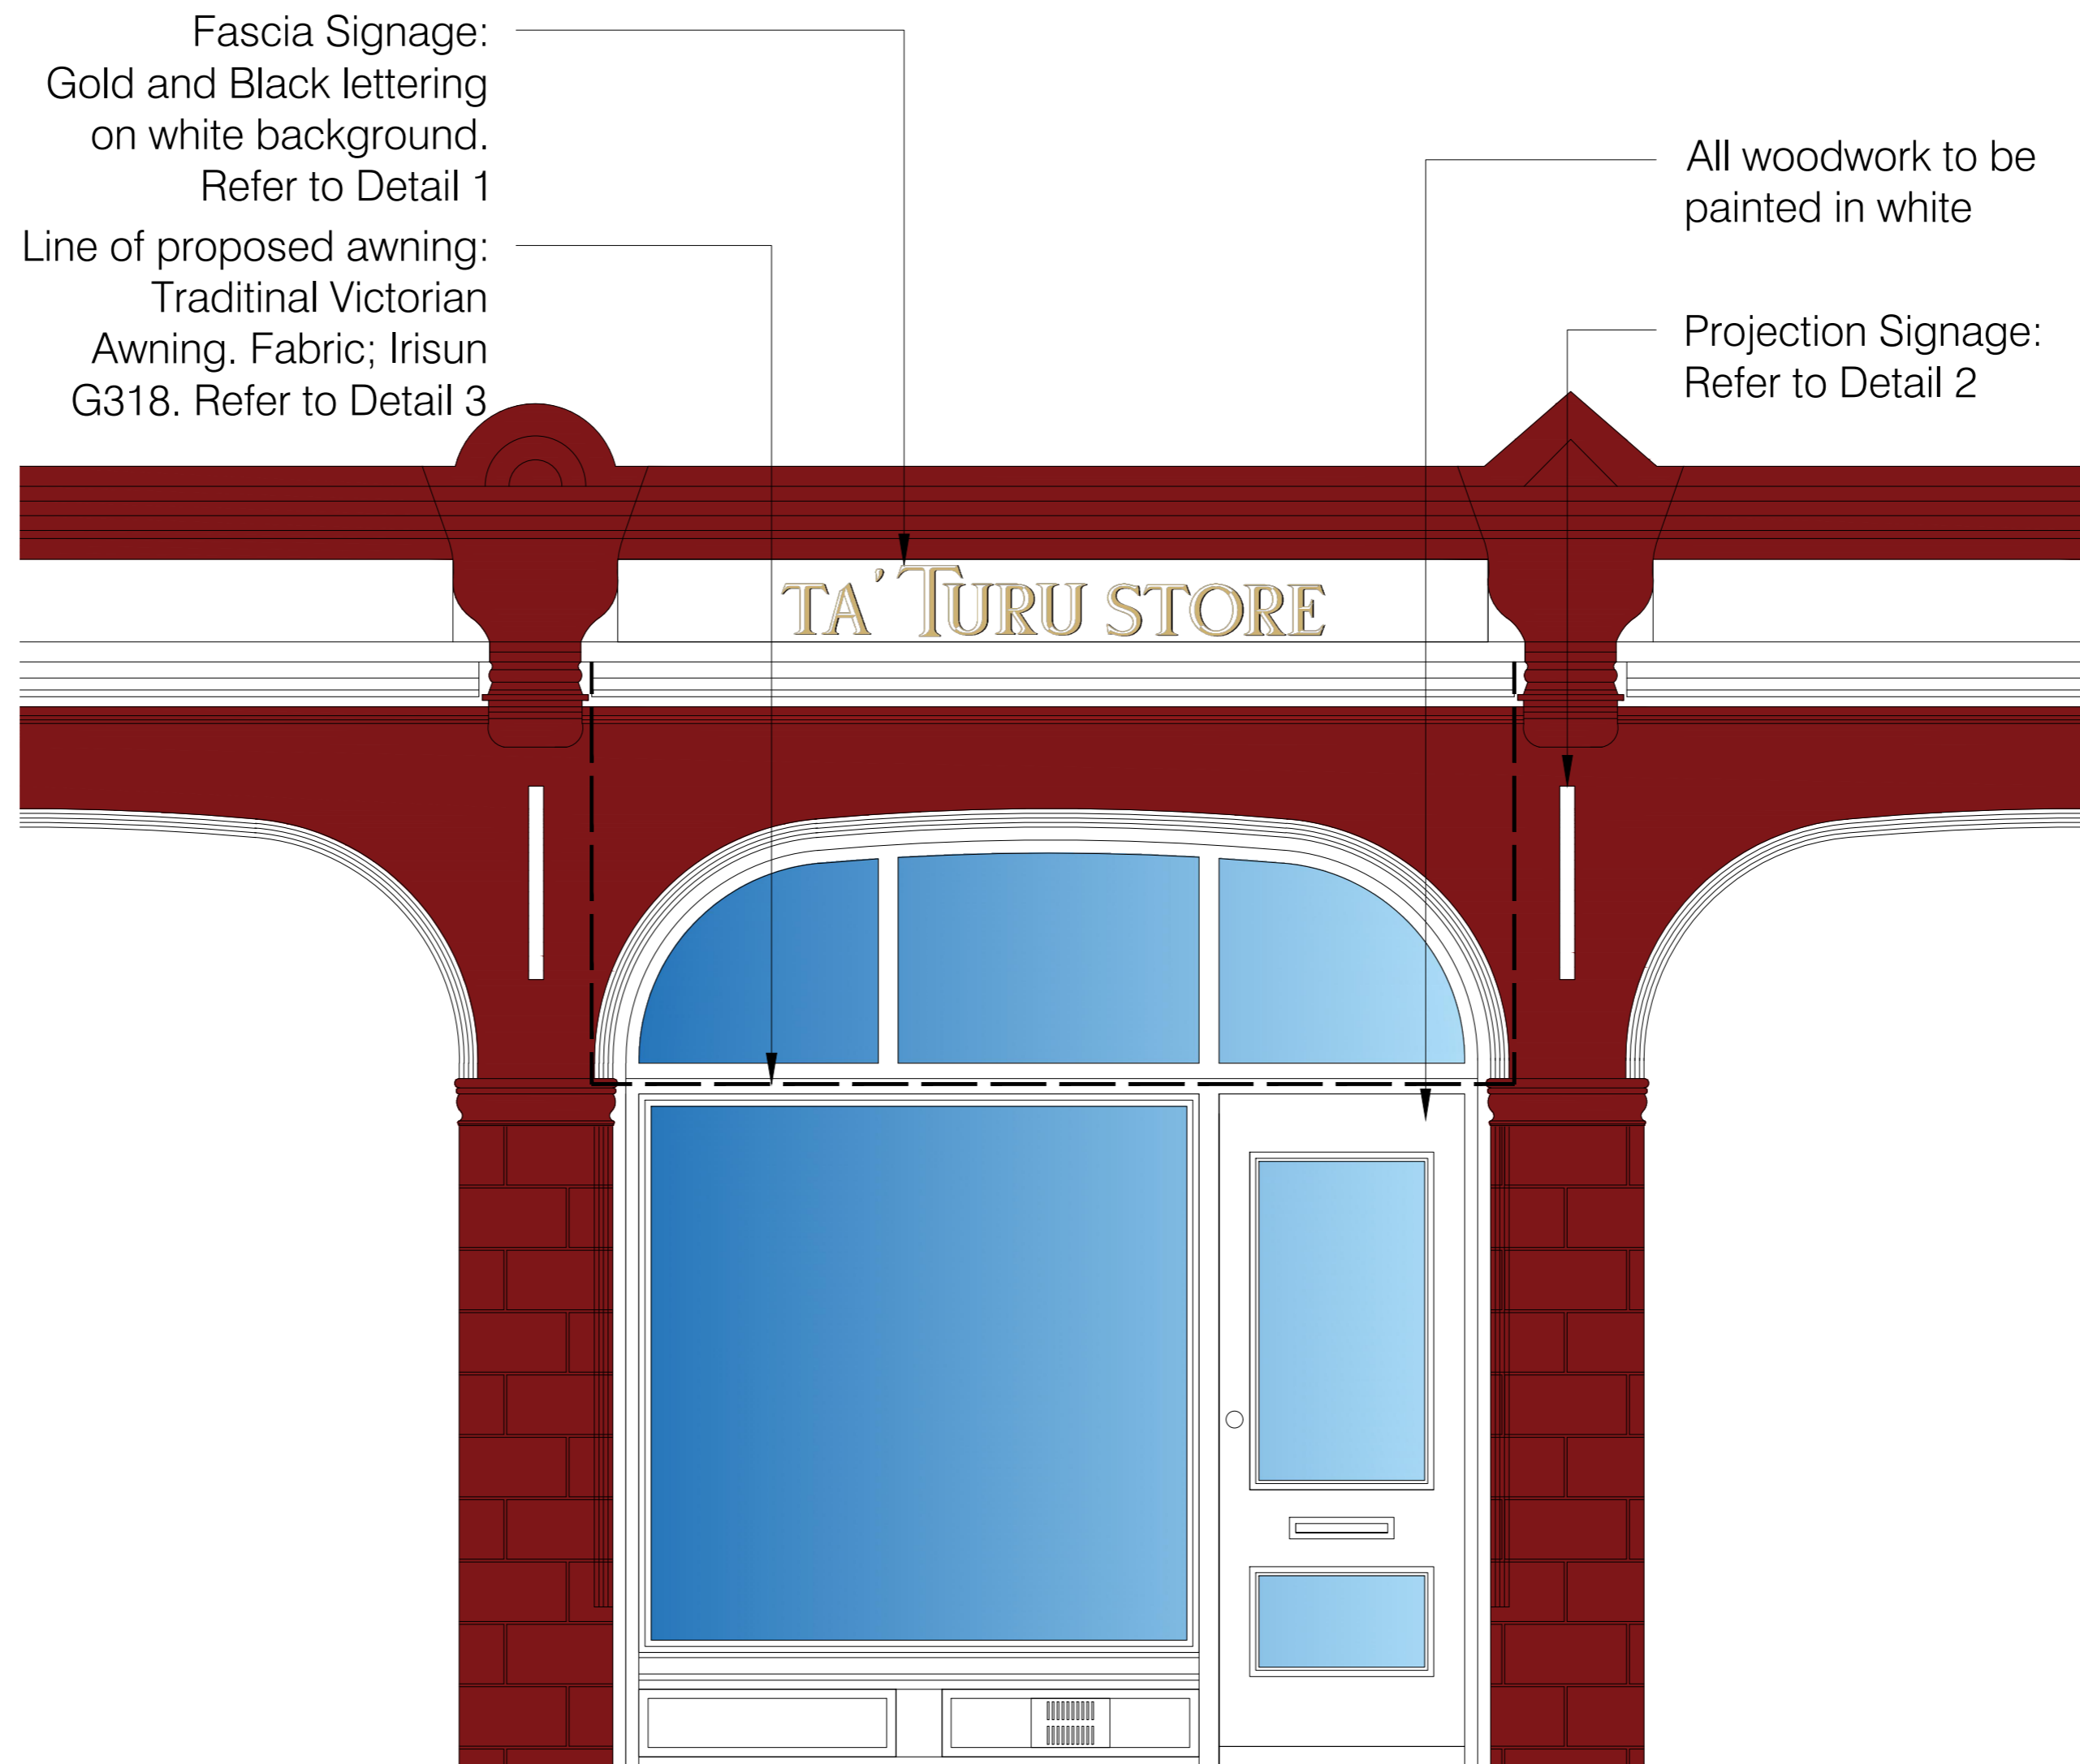

3 Proposed External Elevation  
1:50 @ A2



4 Detail 1: Fascia Sign  
1:10 @ A2

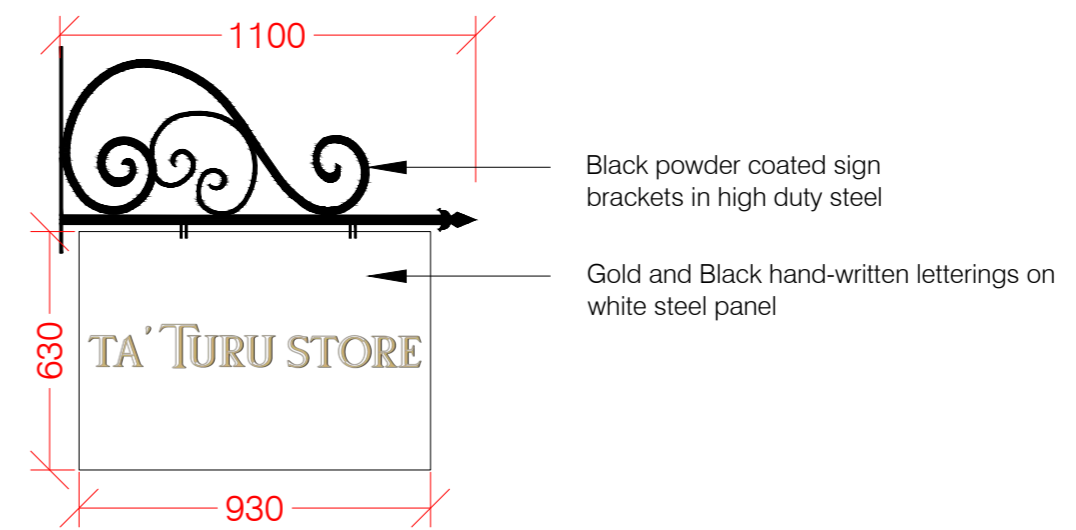

5 Detail 2: Projection Sign  
1:10 @ A2

|     |          |  |    |    |
|-----|----------|--|----|----|
| A   | 07.06.21 | Issued for Planning Consent                  | BA | -  |
| -   | 11.05.21 | First Issue: Issued to landlord for approval | BA | -  |
| REV | DATE     | DESCRIPTION                                  | DR | CH |

**PLANNING ISSUE**

B.A.D designs

|   |               |
|---|---------------|
| CLIENT<br>Ta' Turu Store  |               |
| PROJECT<br>Crawford Street  |               |
| DRAWING<br>General Arrangement<br>External Elevations   |               |
| SCALE @ A2<br>1:50  | DRAWN<br>BA   |
| CHECKED<br>-  |               |
| CREATION DATE<br>MAY 2021   | REVISION<br>A |
| DARNTONB3 DRAWING NO.<br>10010 - BAD - 001 - 00 - DR - A - 20_04<br>PROJECT NO - COMPANY - ZONE - LEVEL - TYPE - ROLE - NUMBER  |               |
| © COPYRIGHT: ALL RIGHTS RESERVED.<br>THIS DRAWING MUST BE READ IN CONJUNCTION WITH ALL OTHER RELEVANT DRAWINGS AND INFORMATION.<br>DO NOT SCALE OFF DRAWINGS USE DISPLAYED DIMENSIONS ONLY.<br>THE DRAWING OR INFORMATION MUST NOT BE USED FOR CONSTRUCTION UNLESS EXPRESSLY ISSUED FOR CONSTRUCTION.<br>ANY DISCREPANCIES MUST BE REPORTED TO THE ARCHITECT IMMEDIATELY. |               |