


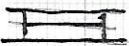


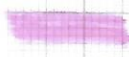


KEY

-  RAINWATER OUTLET
-  MANHOLE
-  STONEWORK
-  WINDOW
-  DOOR
-  GATE
-  PROPOSED BUILDING WORK

SCALE 1:50 @ A4