
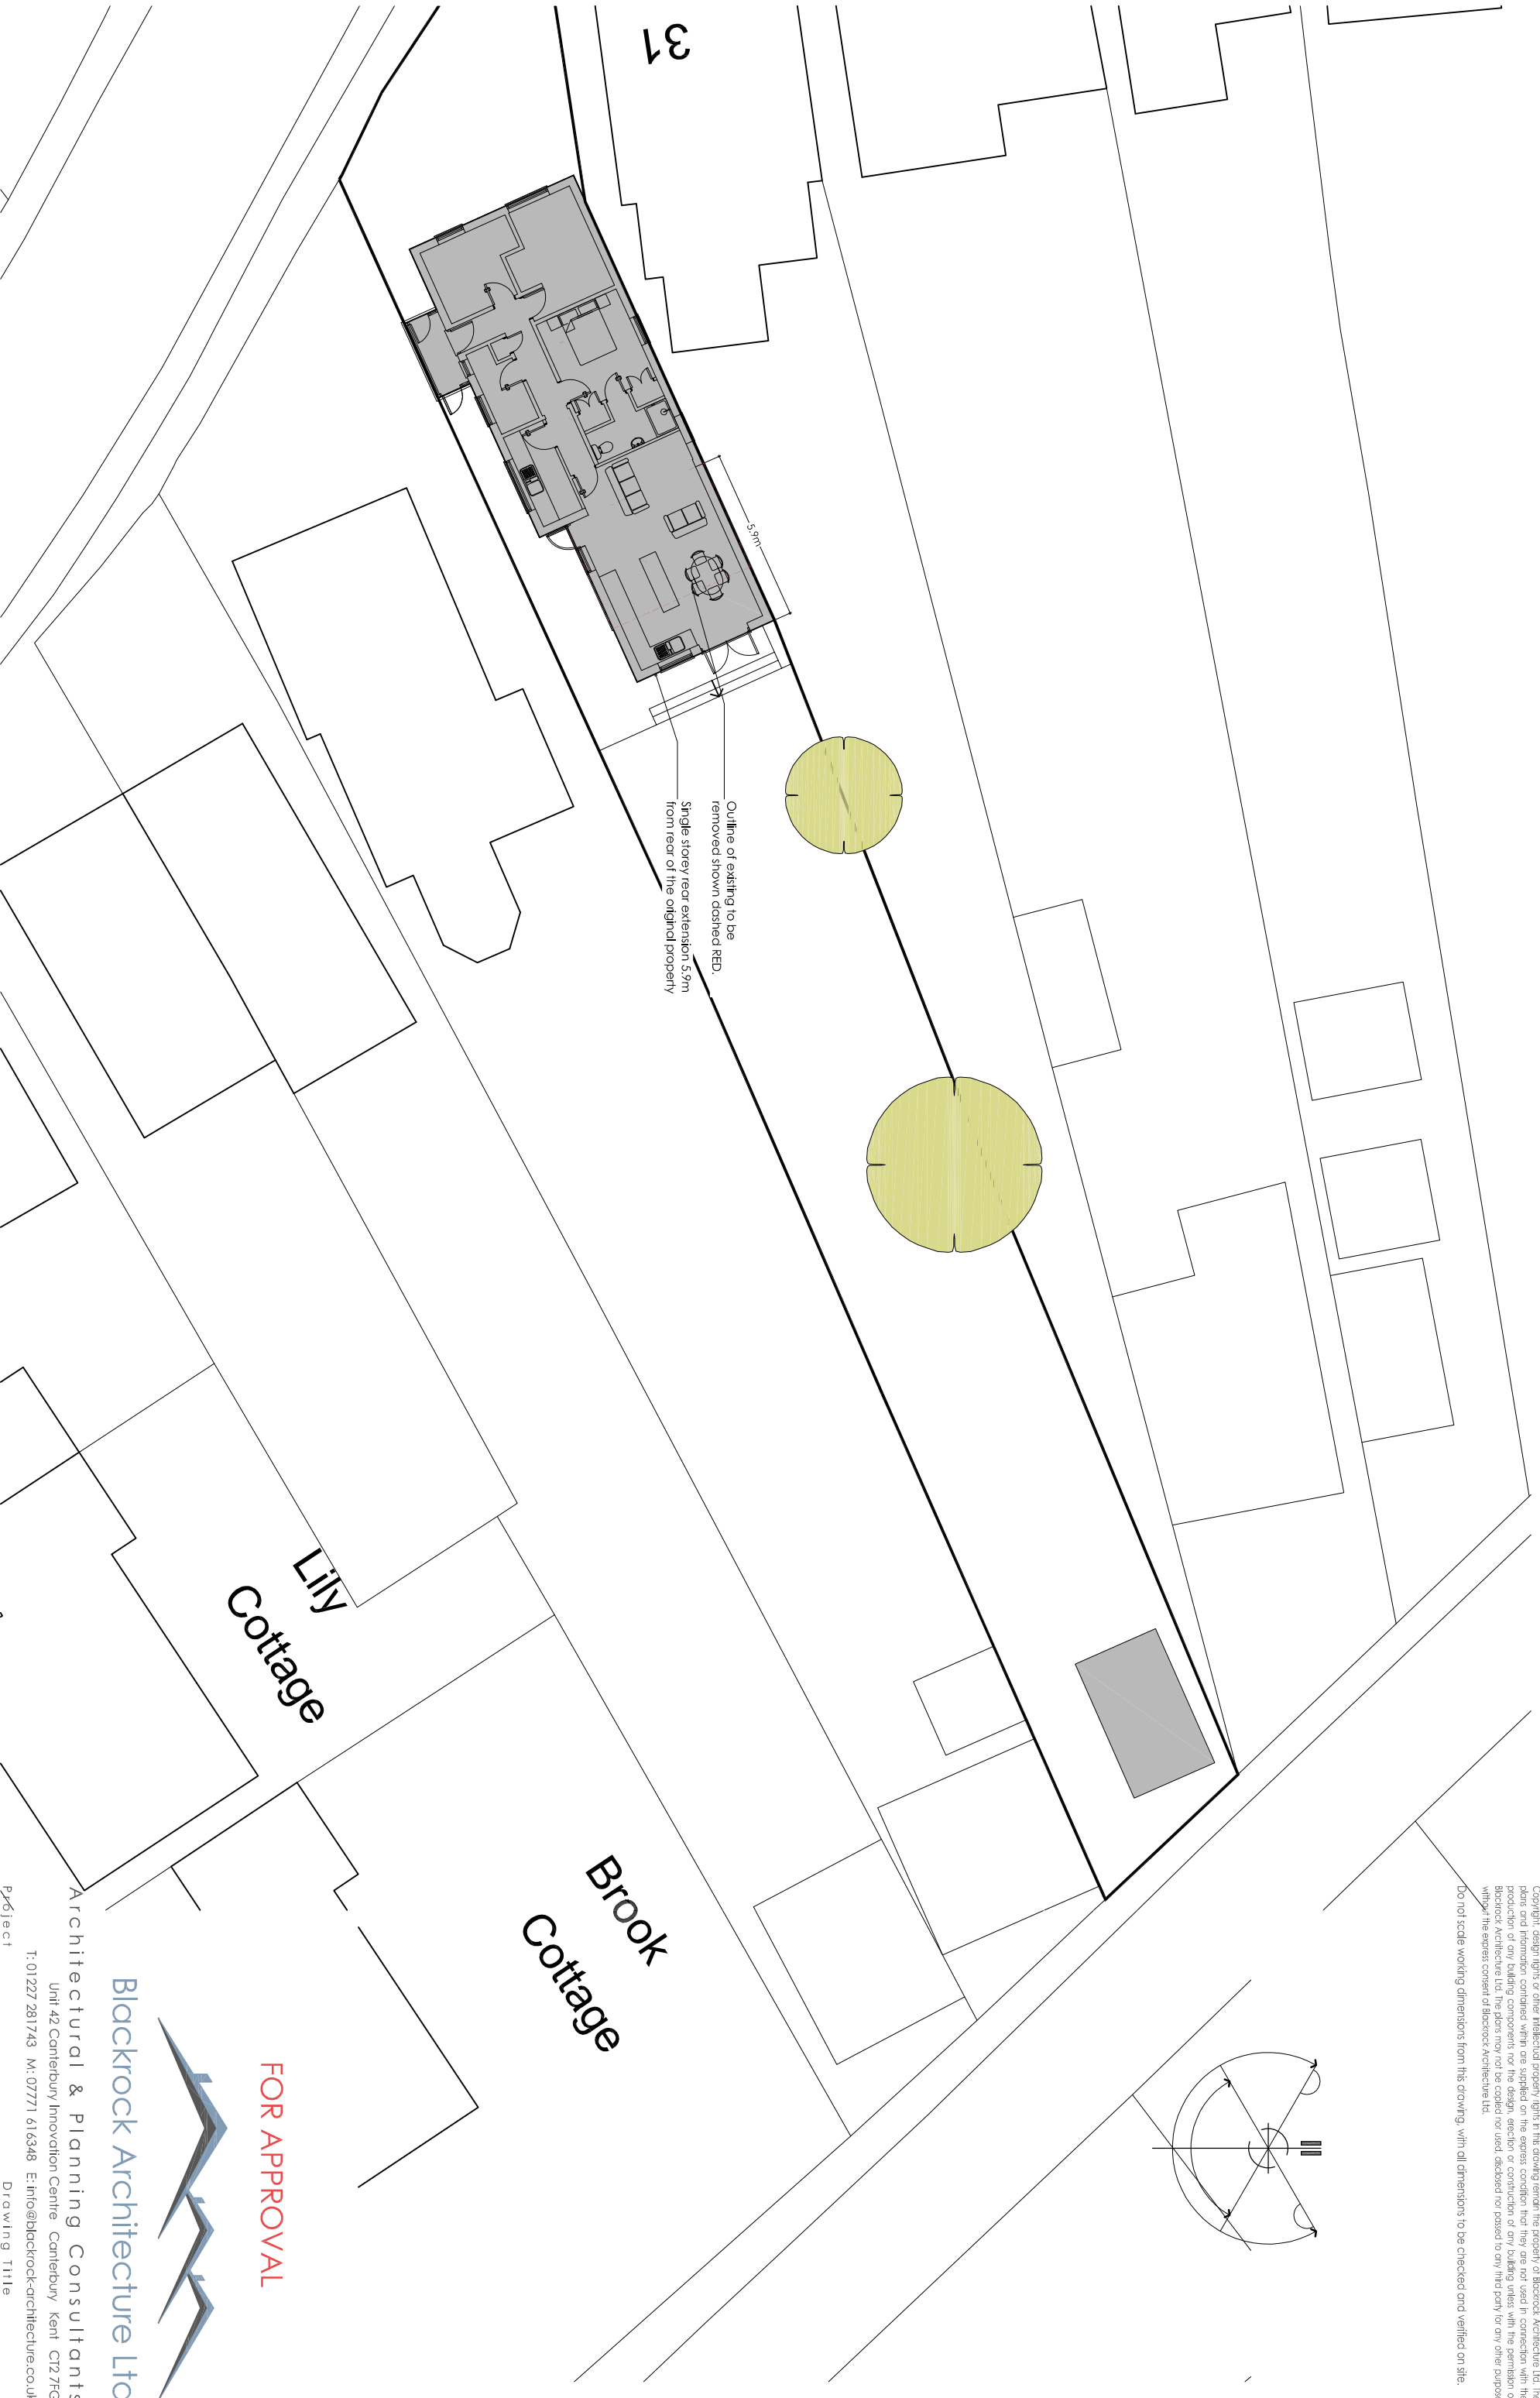


Copyright, design rights or other intellectual property rights in this drawing remain the property of Blackrock Architecture Ltd. The plans and information contained within are supplied on the express condition that they are not used in connection with the production of any building components nor the design, erection or construction of any building unless with the permission of Blackrock Architecture Ltd. The plans may not be copied nor used, adapted nor passed to any third party for any other purpose without the express consent of Blackrock Architecture Ltd.

Do not scale working dimensions from this drawing, with all dimensions to be checked and verified on site.

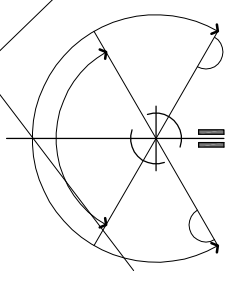


31

5.9m
Outline of existing to be removed shown dashed RED.
Single storey rear extension 5.9m from rear of the original property

Lily Cottage

Brook Cottage

FOR APPROVAL

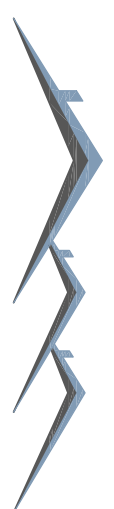


Blackrock Architecture Ltd

Architectural & Planning Consultants

Unit 42 Canterbury Innovation Centre Canterbury Kent CT2 7FG
T: 01227 281743 M: 07771 616348 E: info@blackrock-architecture.co.uk

Project
33 Albion Lane, Herne Bay
Drawing Title
Proposed site block plan

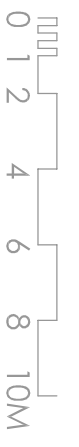

Client
Mr Smith

Scale
1:200 @ A3

Drawing No.
1708/04 B

block plan

B Jul 21 SH Updated lilline with clients comments
A Jul 21 SH Issued for approval