

This drawing is not to be copied, reproduced or re-distributed either in whole or in part without the prior written permission of the originator.

The originator shall have no responsibility for any liability, loss, cost, damage or expense arising from or relating to any use of this document other than for its intended purpose on this project.

This drawing shall be read in conjunction with all other relevant drawings, specifications and associated documentation. Any discrepancies, errors or omissions are to be reported to the originator before proceeding with work.


All dimensions are to be checked on site by the contractor prior to proceeding with any work. This drawing shall not be scaled to ascertain any dimensions, work to figured dimensions only.

**DISCLAIMER**  
When this drawing is issued in CAD, it is an uncontrolled version issued for information only, to enable the recipient to prepare their own documents/ drawings for which they are solely responsible.


The originator does not accept liability for any loss or degradation of any information held in the drawing resulting from the translation from the original file format to any other file format or from the recipient's reading of it in any other programme.

**Hazard Identification**


ref	hazard	date

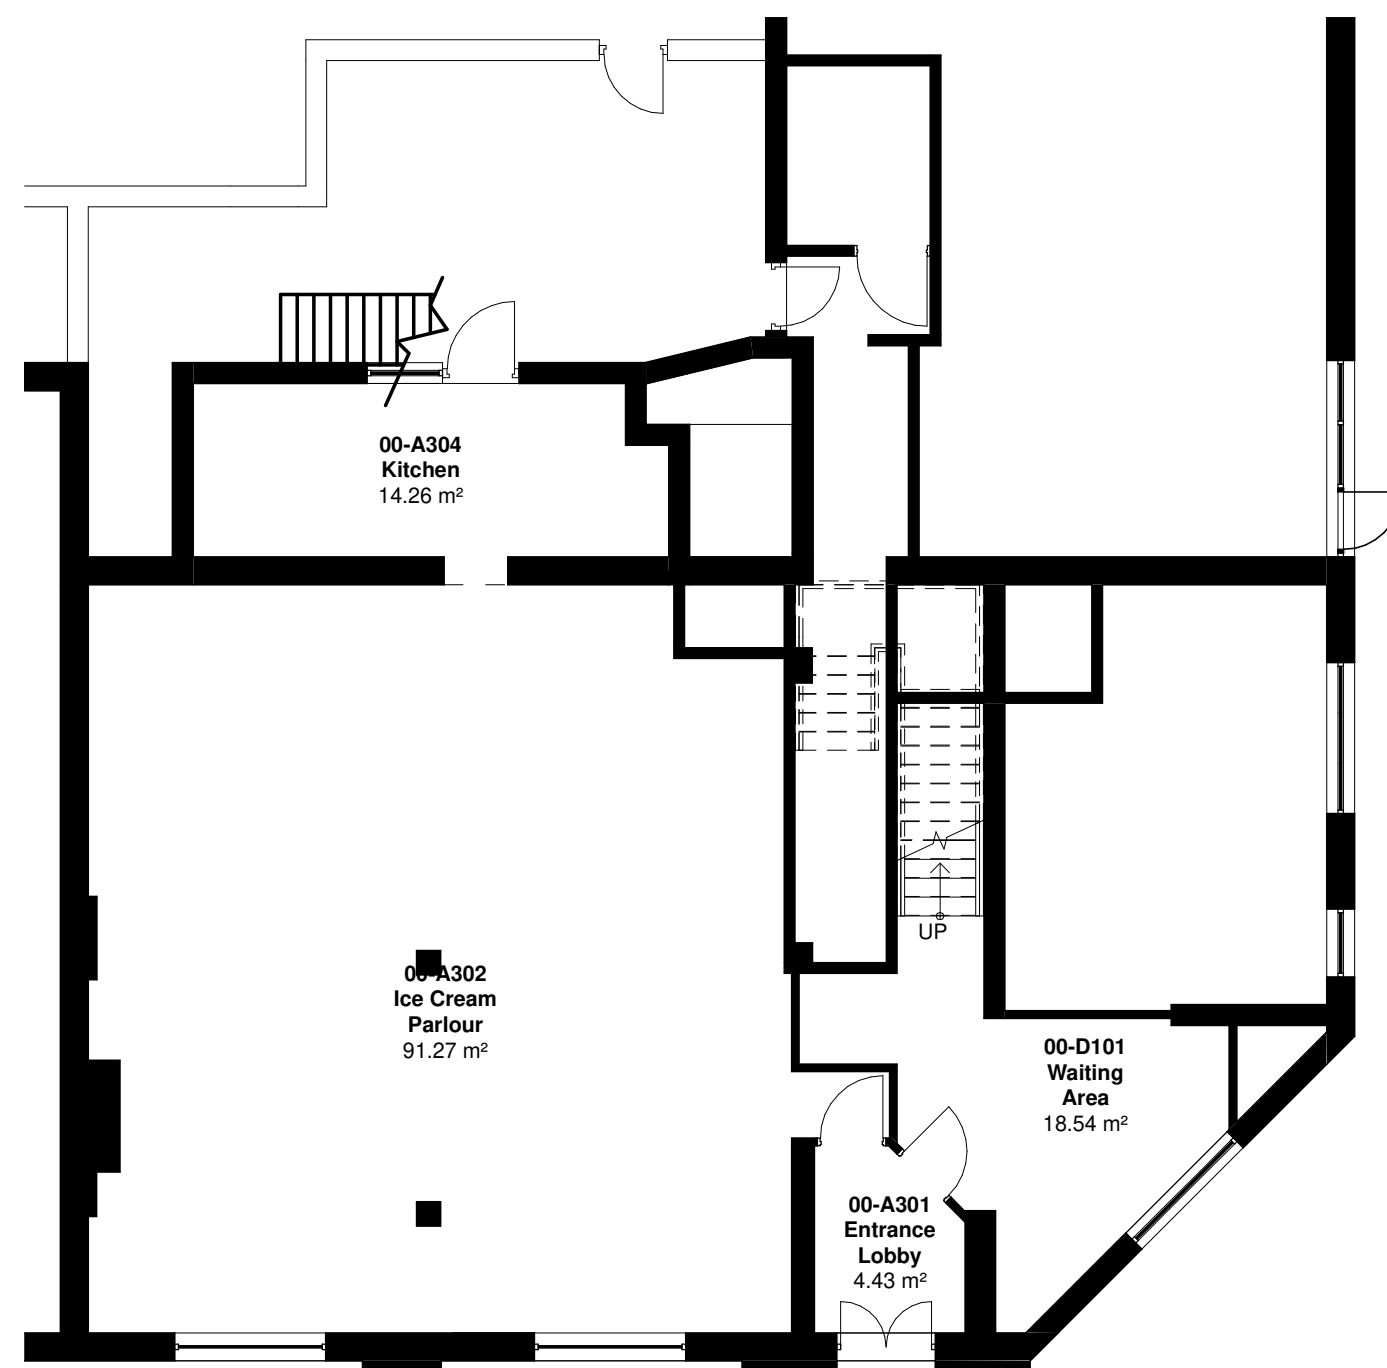

1 10-00\_GA Plan as Existing - Level 00  
1:100

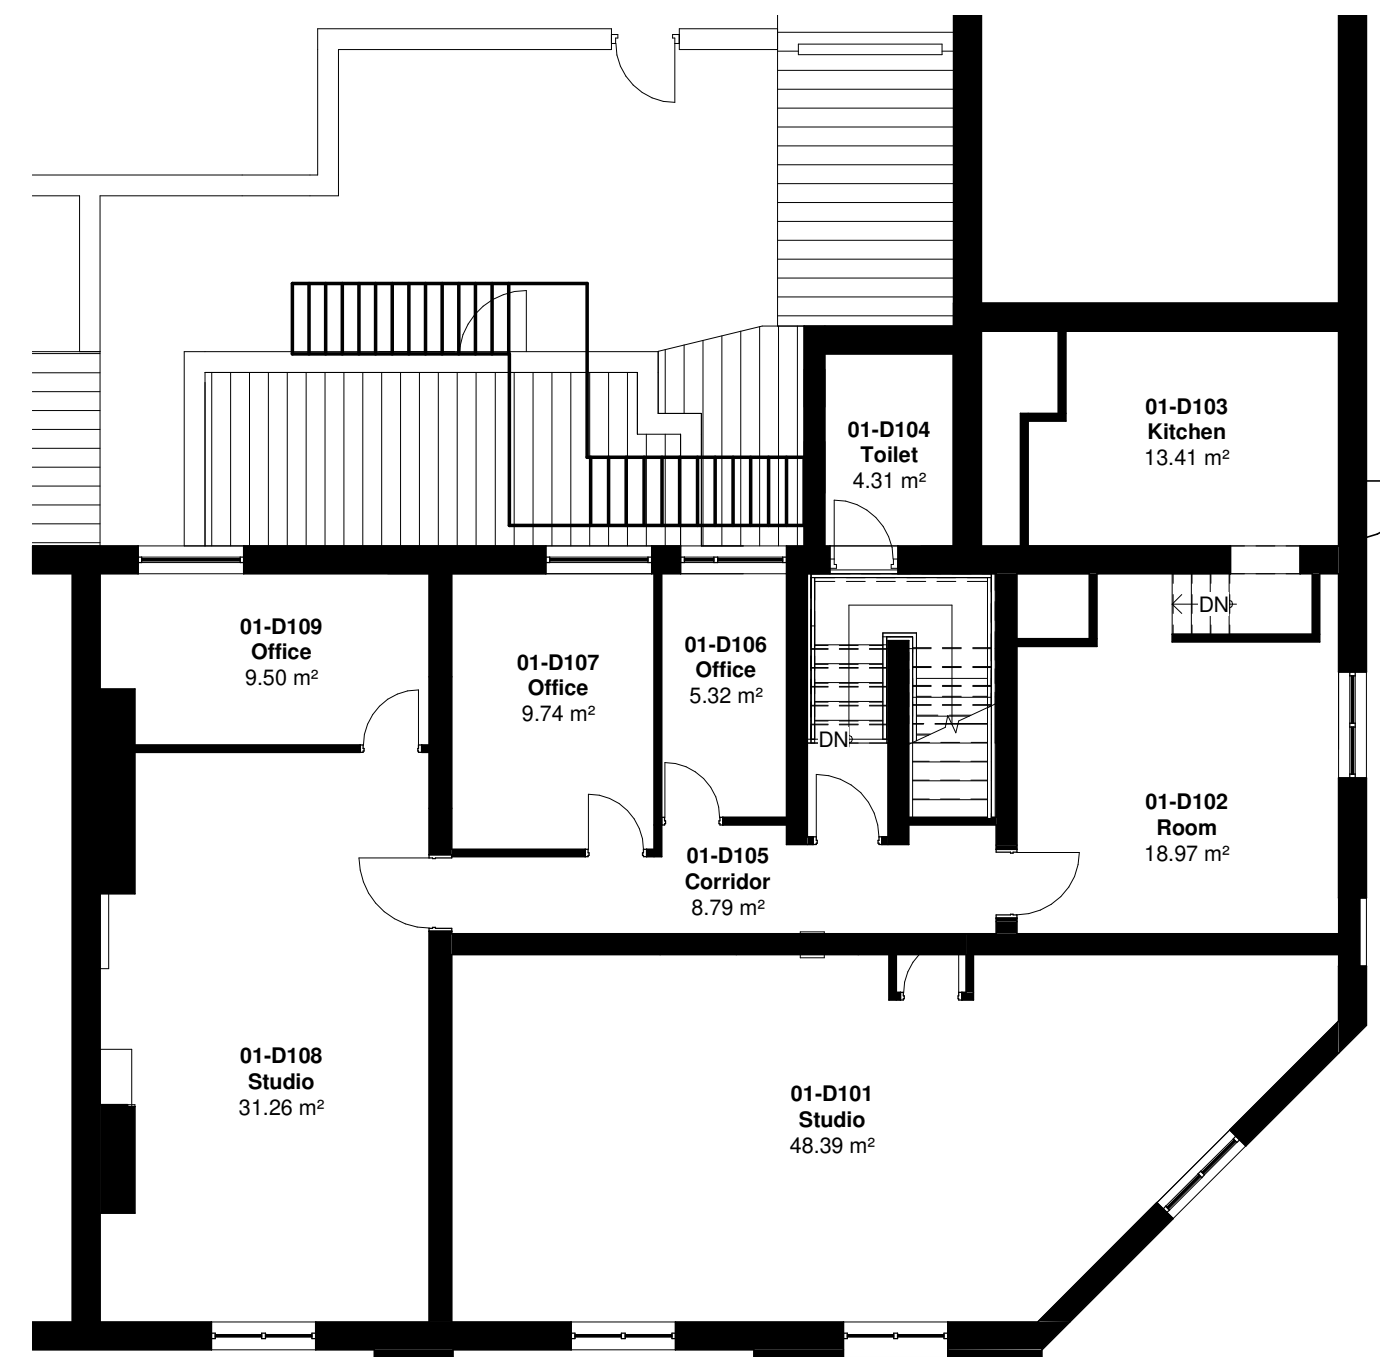

2 10-01\_GA Plan as Existing - Level 01  
1:100

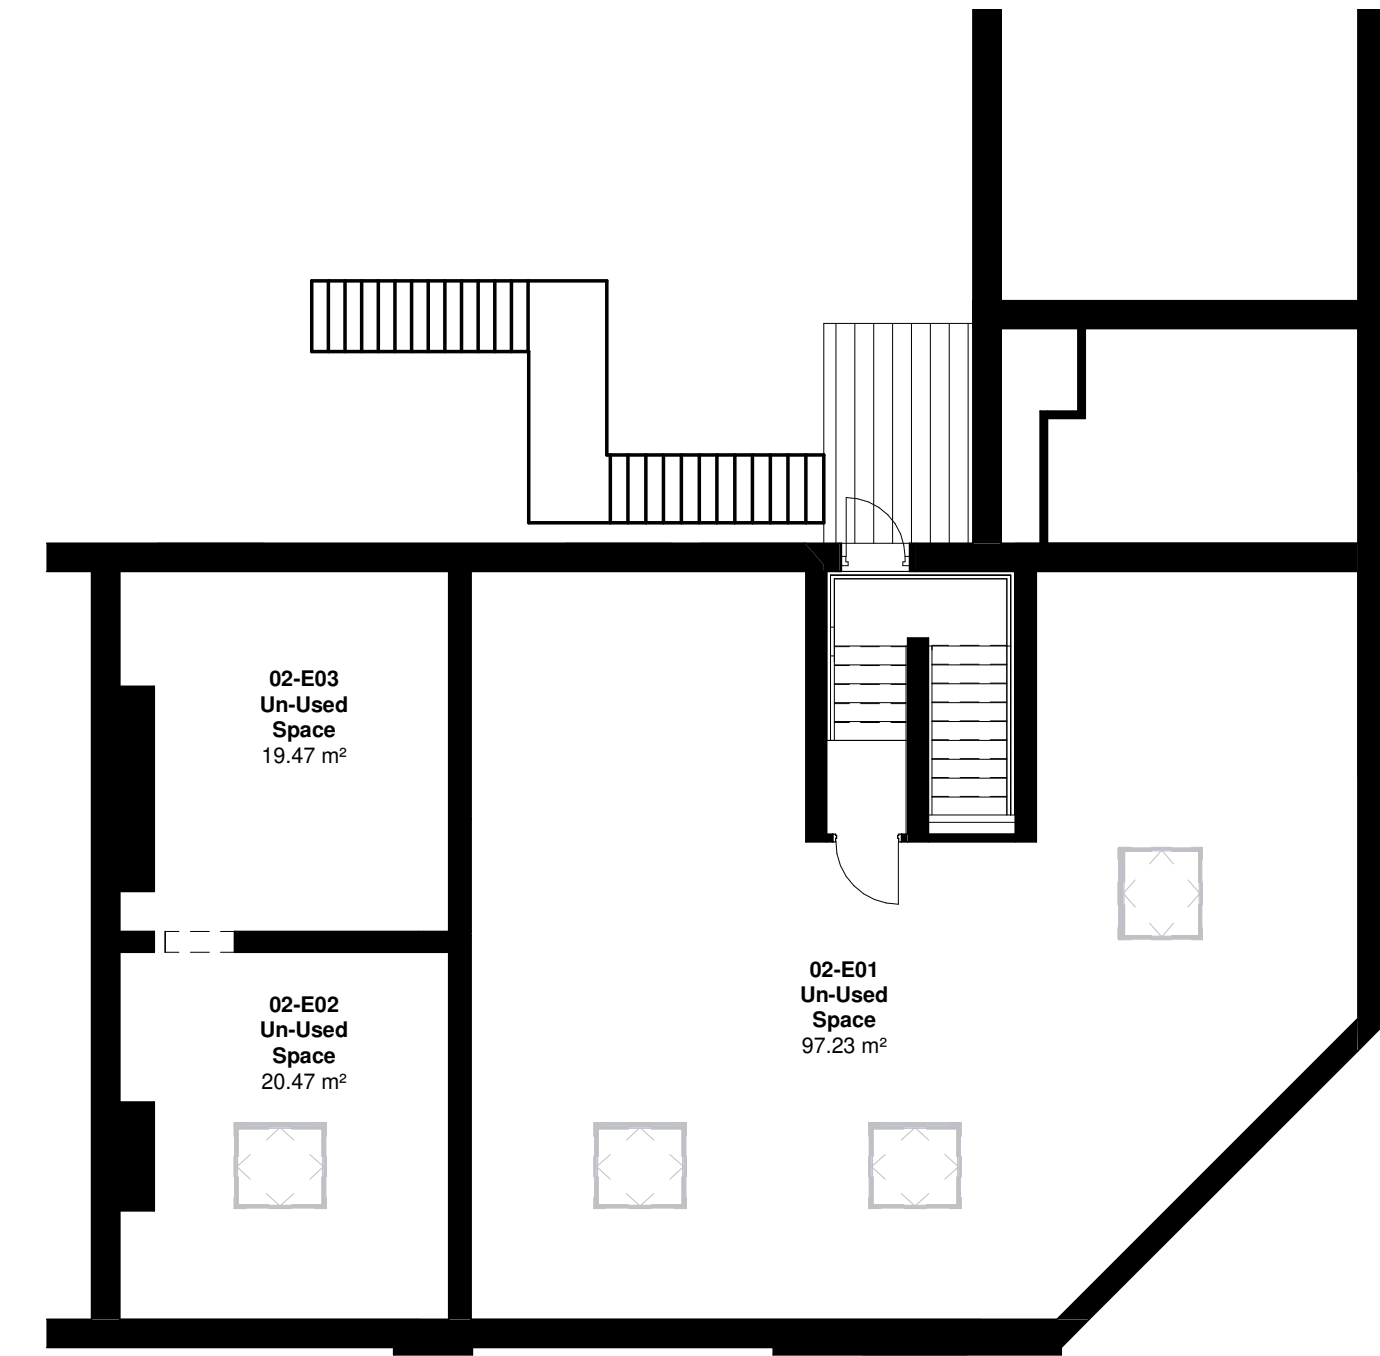


3 10-02\_GA Plan as Existing - Level 02  
1:100



4 1101 Existing Elevation 1  
1:100



5 1102 Existing Elevation 2  
1:100

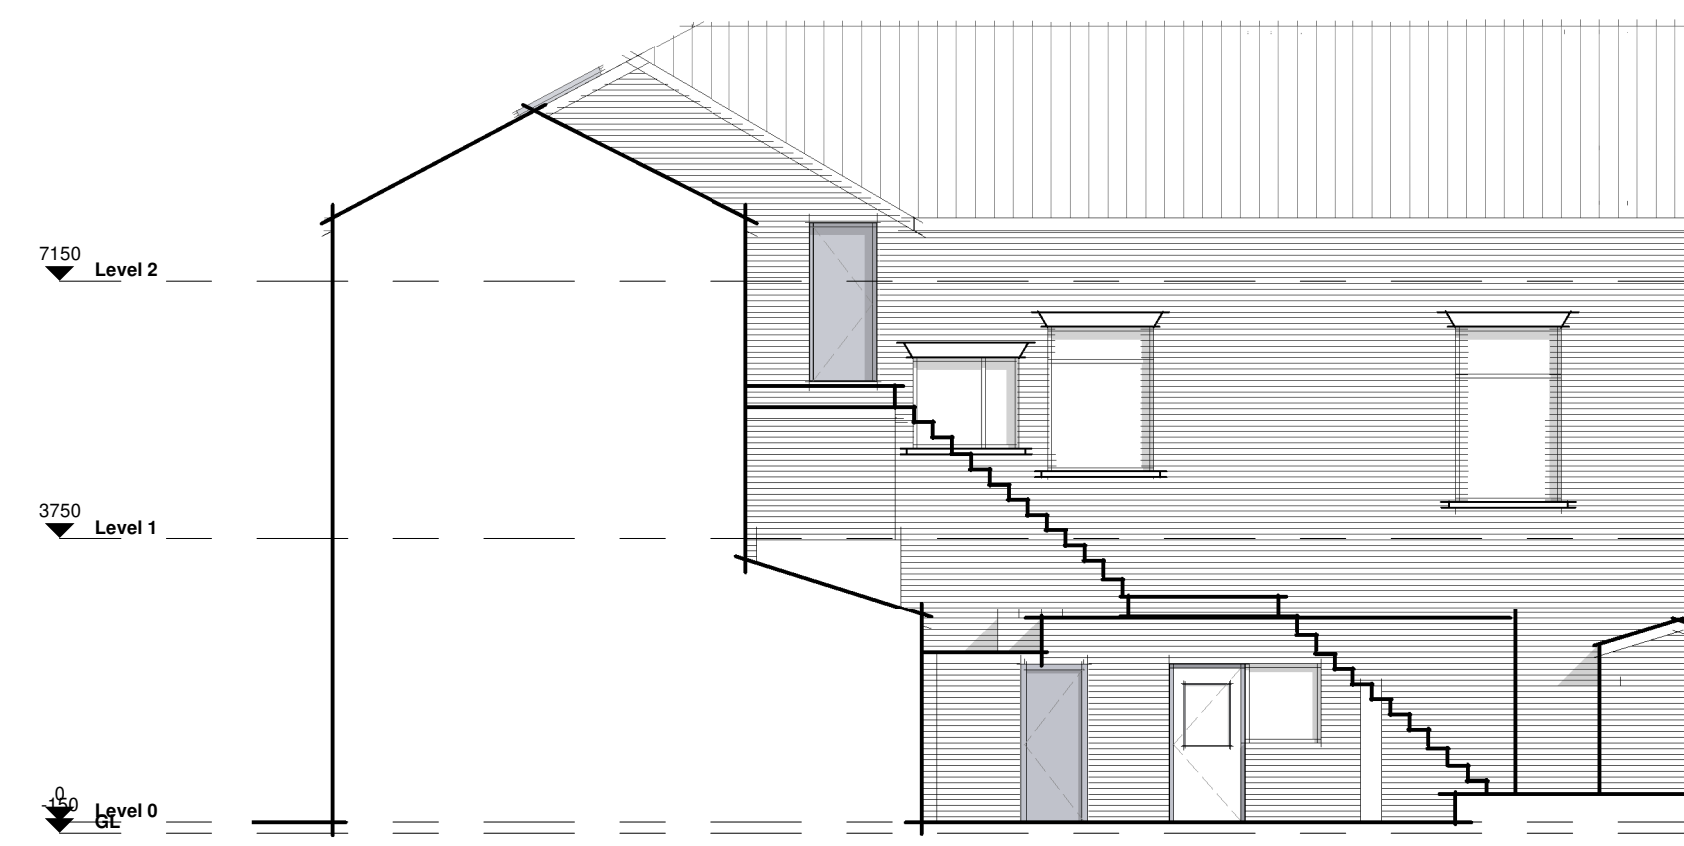

6 1103 Existing Elevation 3  
1:100

P01	Issued for Planning	NJA	26/06/21	AA
Rev	Revision Details	Drawn	Date	Checked



Form design Architectural Services Ltd  
4 Selby Avenue  
Blackpool  
FY4 2LY  
m: 07530 030330  
e: info@formdesignarchitecturalservicesltd.co.uk

Client  
Mr Ali Asghar

Project  
Ice Pan  
93 Union Street Oldham

Drawing Title  
Plans & Elevations as Existing

Status Purpose of Issue  
S2 SUITABLE FOR INFORMATION

Drawn by NJA Created

Job no. 21-005 Scale 1:100 @ A1

Dwg no.	Rev
UNI93-FDA-V1-ZZ-DR-A-1000	P01