




NOTES:

ALL DIMENSIONS ARE TO STRUCTURAL OPENING SIZES.


REFER TO DRAWINGS AL(20)003 – AL(20)005 FOR THE LOCATION OF THE WINDOWS.

FOR FURTHER DETAILS ON EXISTING WINDOW CONDITIONS REFER TO SEPARATE WINDOW CONDITION SURVEY REPORT.

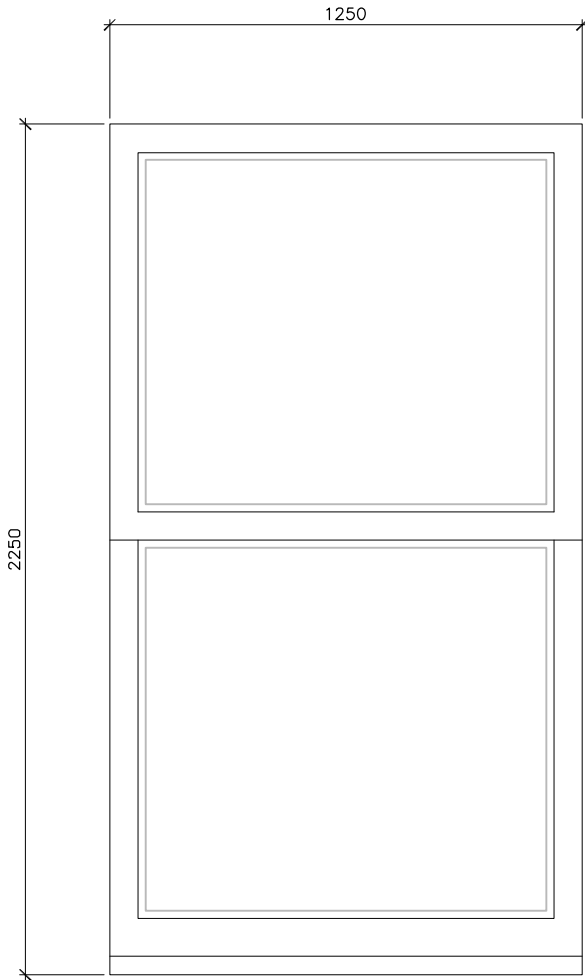


12 NO. TOTAL
W1-01
W1-02
W1-03
W1-04
W1-05
W1-06
W1-07
W2-02
W2-03
W2-04
W2-05
W2-06

WT1 – SASH AND CASE

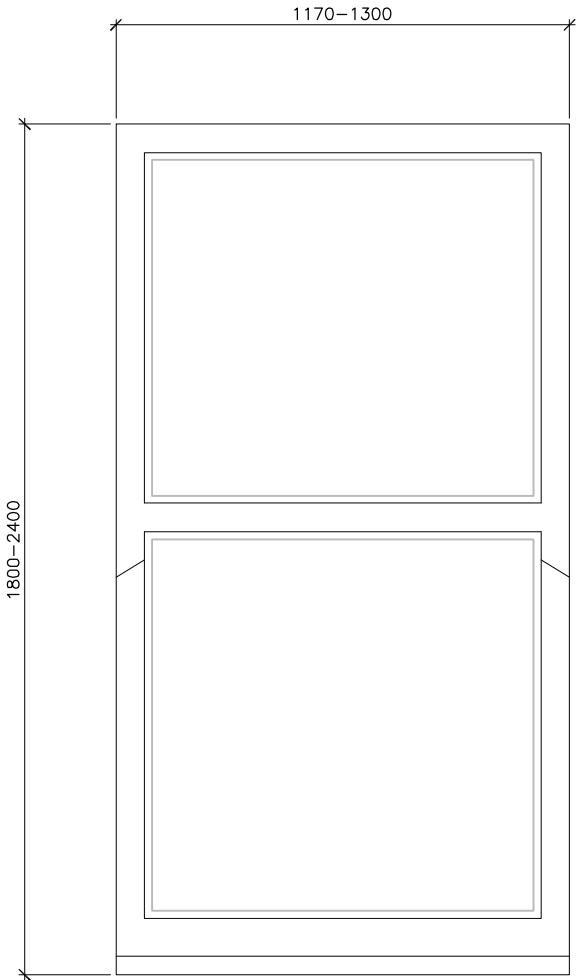


9 NO. TOTAL
W1-08
W2-01
W2-07
W2-08
W2-09
W2-10
W2-11
W2-12
W2-13

WT2 – SASH AND CASE WITH HORNS

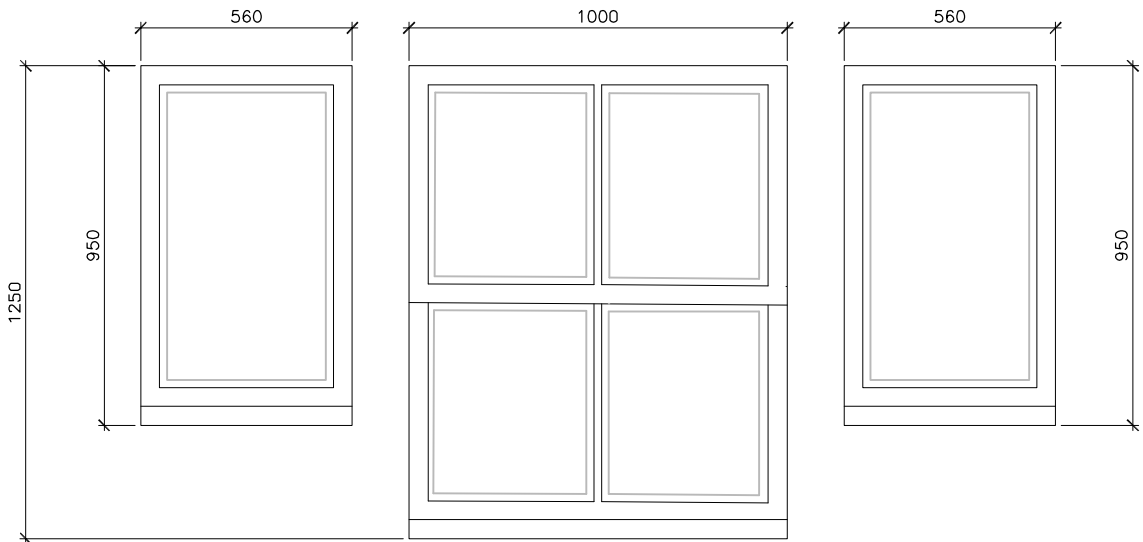


1 NO. TOTAL
W3-01

WT3 – DEAD LIGHTS EITHER SIDE OF SASH AND CASE

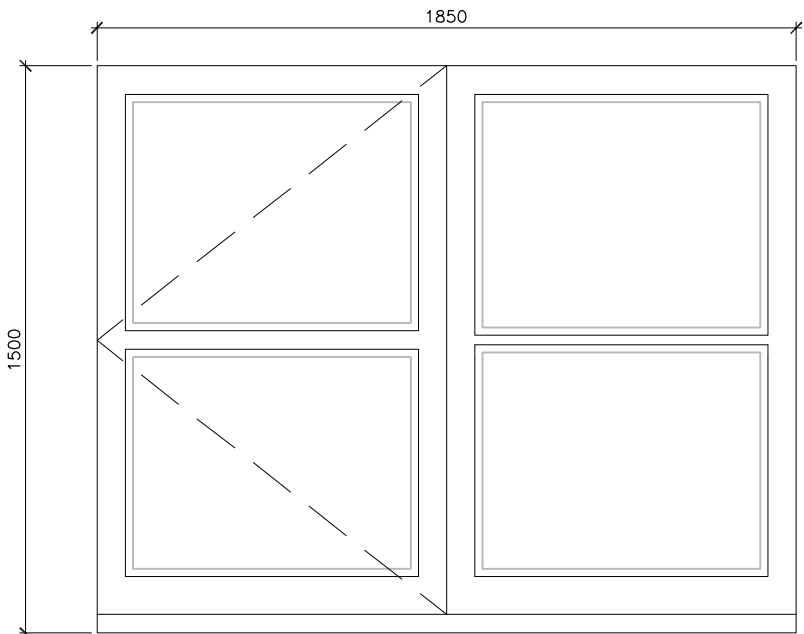

2 NO. TOTAL
W3-02
W3-03

WT4 – SIDE HUNG CASEMENT AND DEAD LIGHT

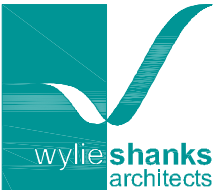

17 Royal Terrace Glasgow G3 7NY T 0141 332 8516
E mailbox@wylieshanks.com W www.wylieshanks.com

client
AMM SOLICITORS

project
6 MOSS STREET, PAISLEY
WINDOW REPAIRS

drawing
WINDOW SCHEDULE

scale	1:50 @ A3	date	MAR 21	drawn by	CB	check by	WC
project code	(5)100260	sheet no	AL(31)001	revision	–		
<input type="checkbox"/> preliminary	<input type="checkbox"/> information	<input type="checkbox"/> approval	<input type="checkbox"/> billing	<input type="checkbox"/> tender	<input type="checkbox"/> construction	<input type="checkbox"/> as built	<input type="checkbox"/>