

- (A) Existing fence removed; rails and gate set aside for re-use?
- (B) Existing hitting wall re-located parallel to Court 3A baseline
- (C) Existing back fence to Court 3 re-aligned parallel to base line
- (D) Existing Croquet lawn area reduced level dig to form court sub-base
- (E) Adjust existing fence, kerbs and edgings where Court 6&7 abuts new Court 3A
- (F) 4no trees removed hedging cut back to allow back fence to be extended.
- (G) Tree protection measures in place when working adjacent to existing tree
- (H) Existing hedge/shelter to remain unaltered
- (I) Existing lawn to be replaced by porous asphalt with an aggregate base

P2	22.07.21	FOR PLANNING
Rev	Date	Issue

Bernard Stilwell Architects

10 Christina St
EC2A 4PA
London
020 7729 3500
bsa@bsarchitects.co.uk


©

Project
OLD COLLEGE LAWN TENNIS CLUB

Drawing title
NEW TENNIS COURT: DEMOLITION

Date	Sh	Scale	Dr
07.07.21	A3	1:200	BS
Pr No	Grp	Dr	Rev
622	P	02	P2

EXISTING HEDGE COMPOSED OF A DENSE LINEAR GROUP OF EUROPEAN ASH, HAZEL, HOLLY ON BANKED GROUND

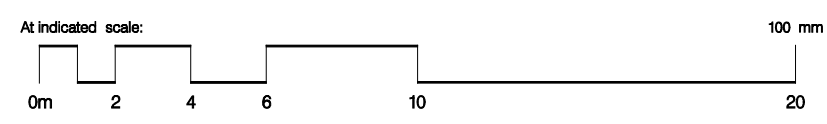

RPA