

RUNBACK SHORTFALL VS LTA MINIMUM DIMENSIONS

NOTES

- ① New/existing re-aligned back fence to run parallel to baseline
- ② New Gate to Court 3 A Existing fence to Courts 6 & 7 adjusted for new gate post
- ③ Existing hitting wall retained in existing position
- ④ New land drain to connect to existing
- ⑤ Existing back fence to Court 3 extended on same alignment
- ⑥ New fence and rail to replicate existing fence between Court 2 & 3
- ⑦ Existing back fence to Court 3 extended on same alignment
- ⑧ Gravel service path/land drain to continue existing
- ⑨ Gate and crossover and steps leading to raised ground and shelter
- ⑩ New court of 65mm porous asphalt on 300mm aggregate base
- ⑪ Proposed 5no new specimen trees and understorey planting

P2 22.07.21 FOR PLANNING
 Rev Date Issue

Bernard Stilwell Architects


10 Christina St
 EC2A 4PA
 London
 020 7729 3500
 bsa@bsarchitects.co.uk

©

Project OLD COLLEGE LAWN TENNIS CLUB

Drawing title NEW TENNIS COURT: PROPOSED

Date	Sh	Scale	Dr
07.07.21	A3	1:200	BS
Pr No	Grp	Dr	Rev
622	P	03	P2

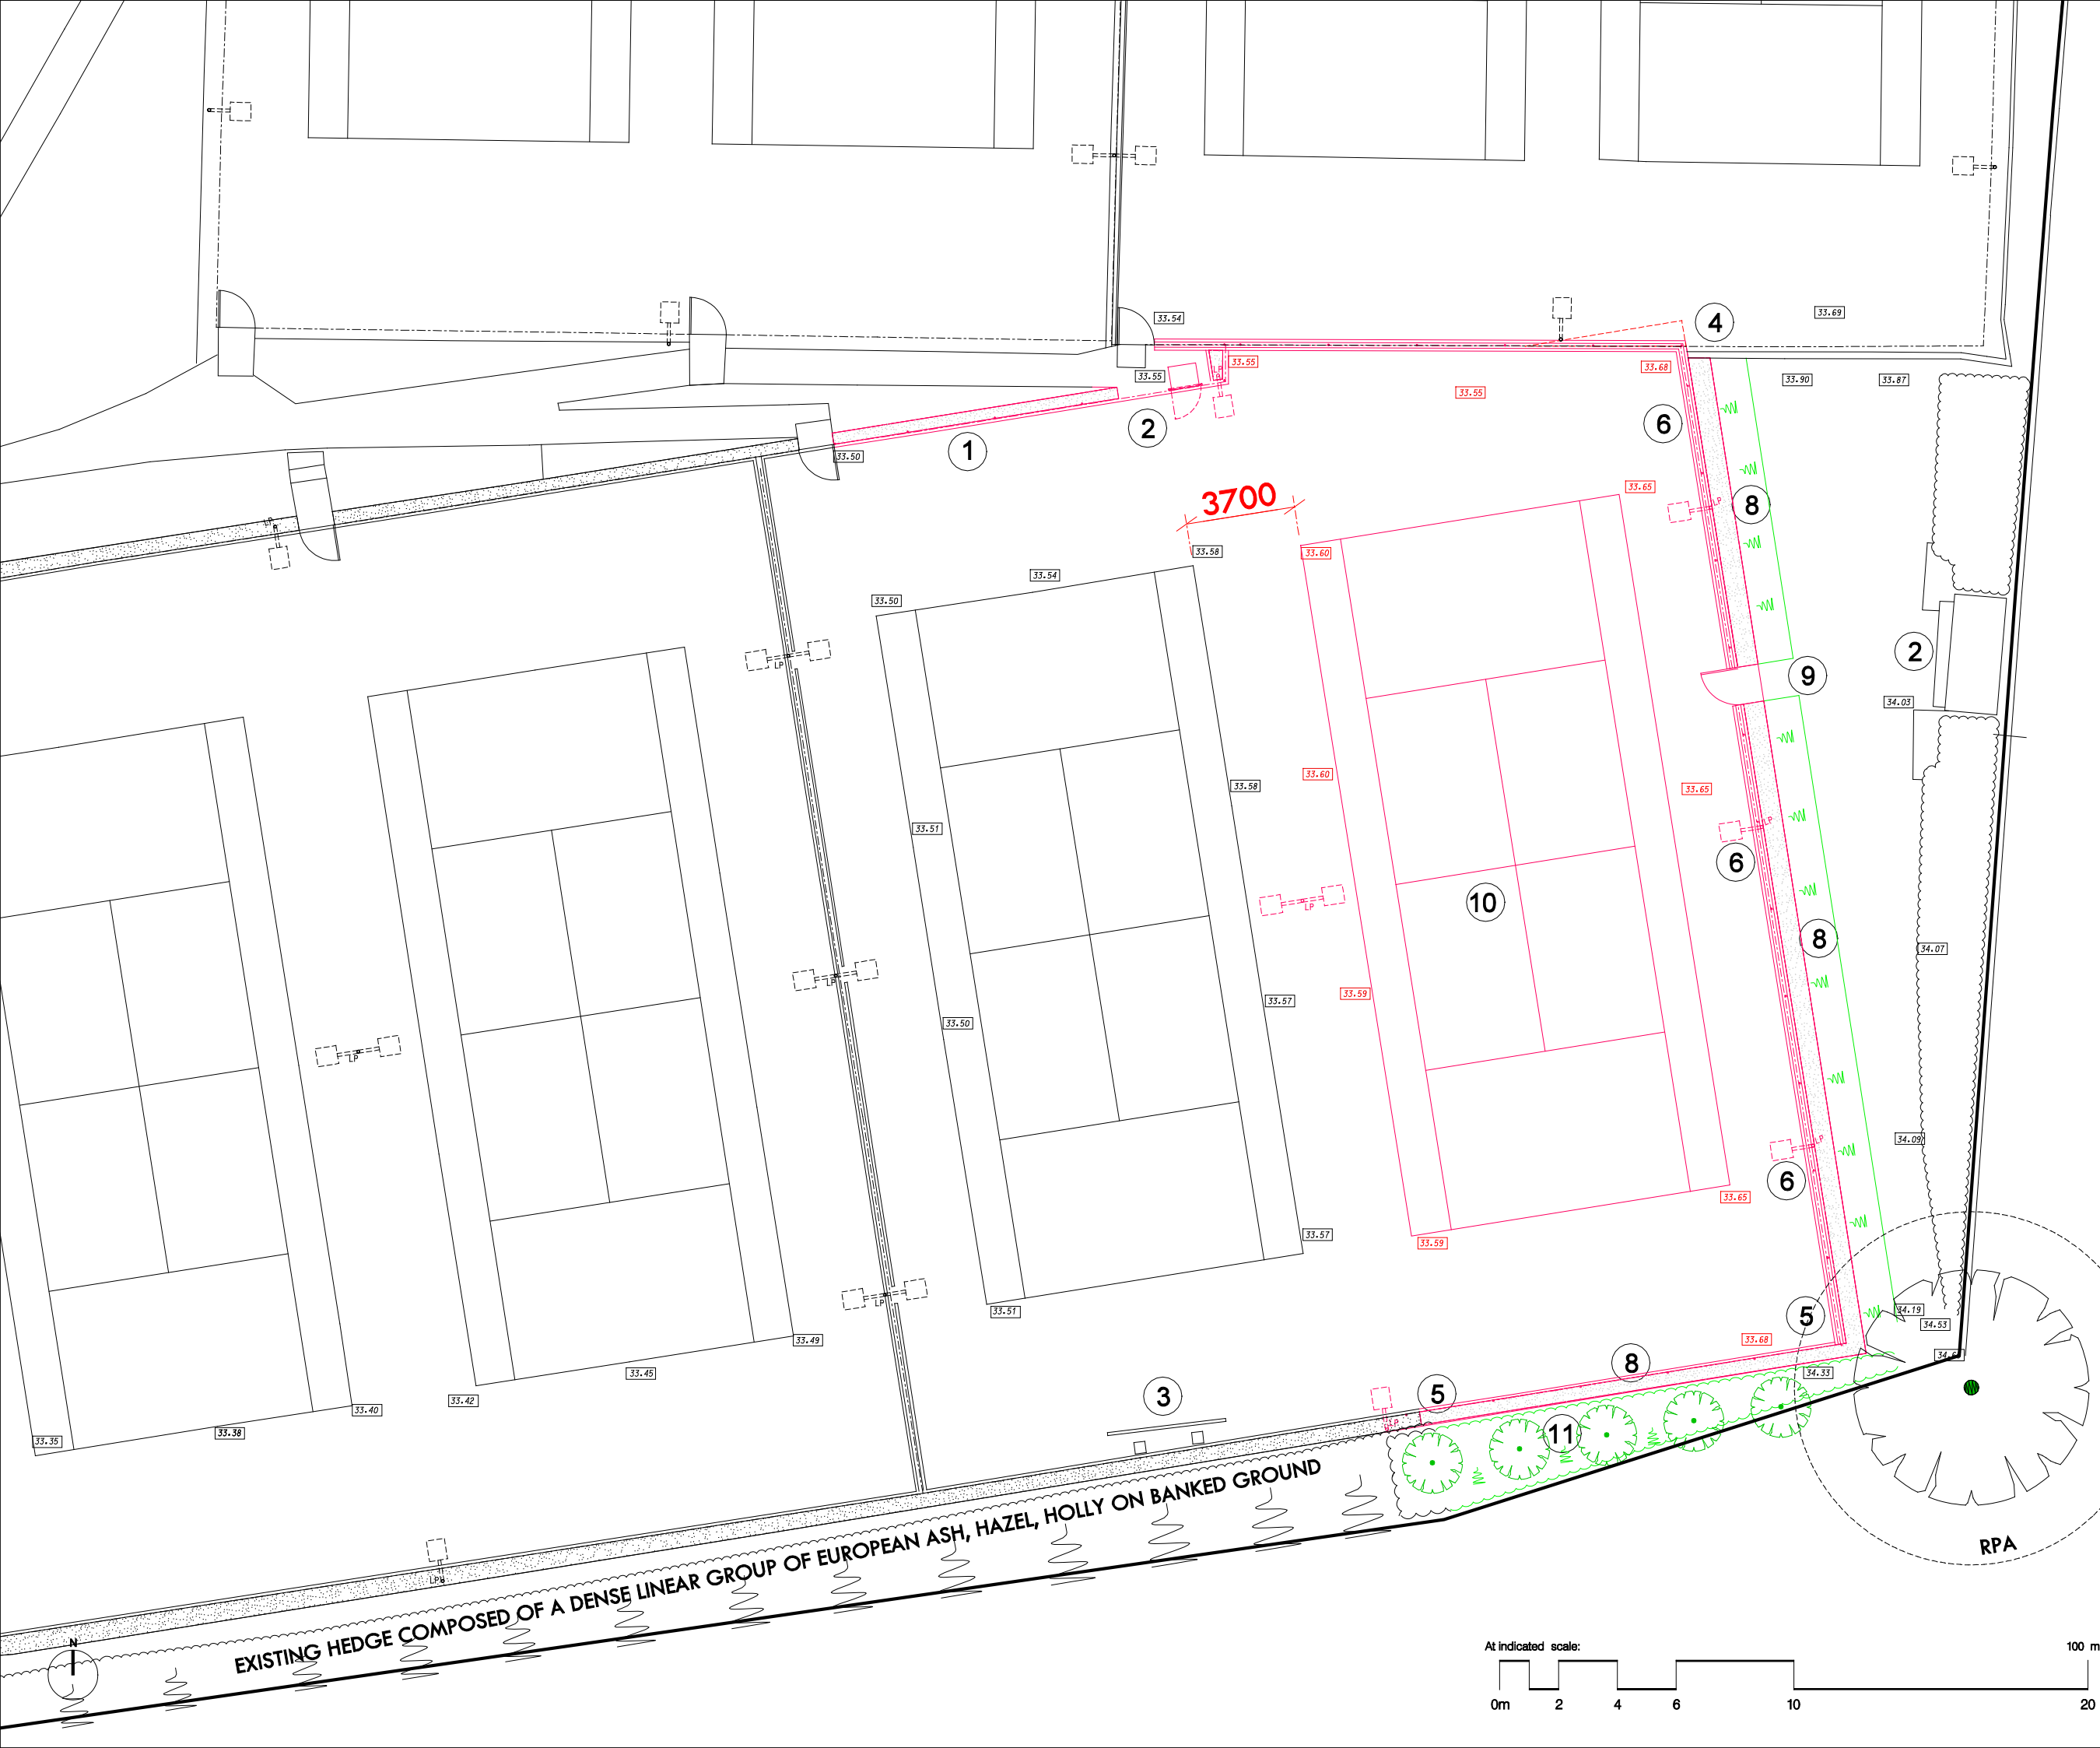

At indicated scale: 100 mm
 0m 2 4 6 10 20