


GENERAL NOTES


THIS DRAWING IS THE COPYRIGHT OF THE COX CLIFFORD PARTNERSHIP AND MAY NOT BE REPRODUCED WITHOUT THEIR PRIOR PERMISSION. THIS DRAWING IS TO BE READ IN CONJUNCTION WITH ALL RELEVANT ARCHITECTS, SUB-CONTRACTORS AND THE COX CLIFFORD PARTNERSHIP DRAWINGS.

DETAILS OF EXISTING WORK ARE ASSUMED. THESE ARE TO BE CHECKED ON SITE BY THE MAIN CONTRACTOR AND ANY DISCREPANCIES REPORTED SO THAT ADJUSTMENTS MAY BE MADE TO THE STRUCTURAL SCHEME IF NECESSARY.


DO NOT SCALE! IF IN DOUBT, ASK.

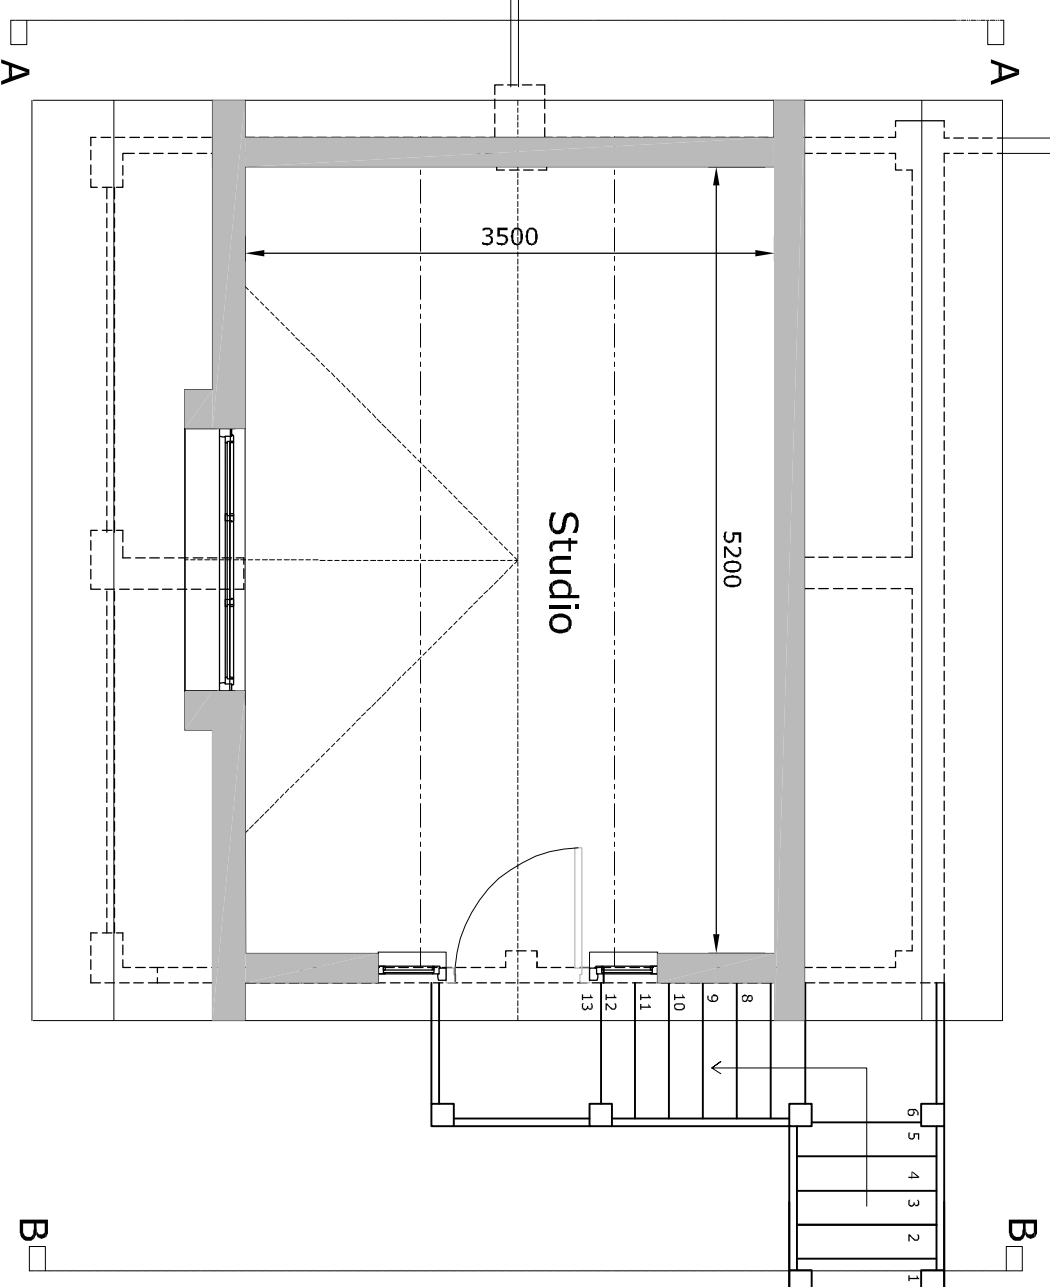


Proposed First Floor Plan

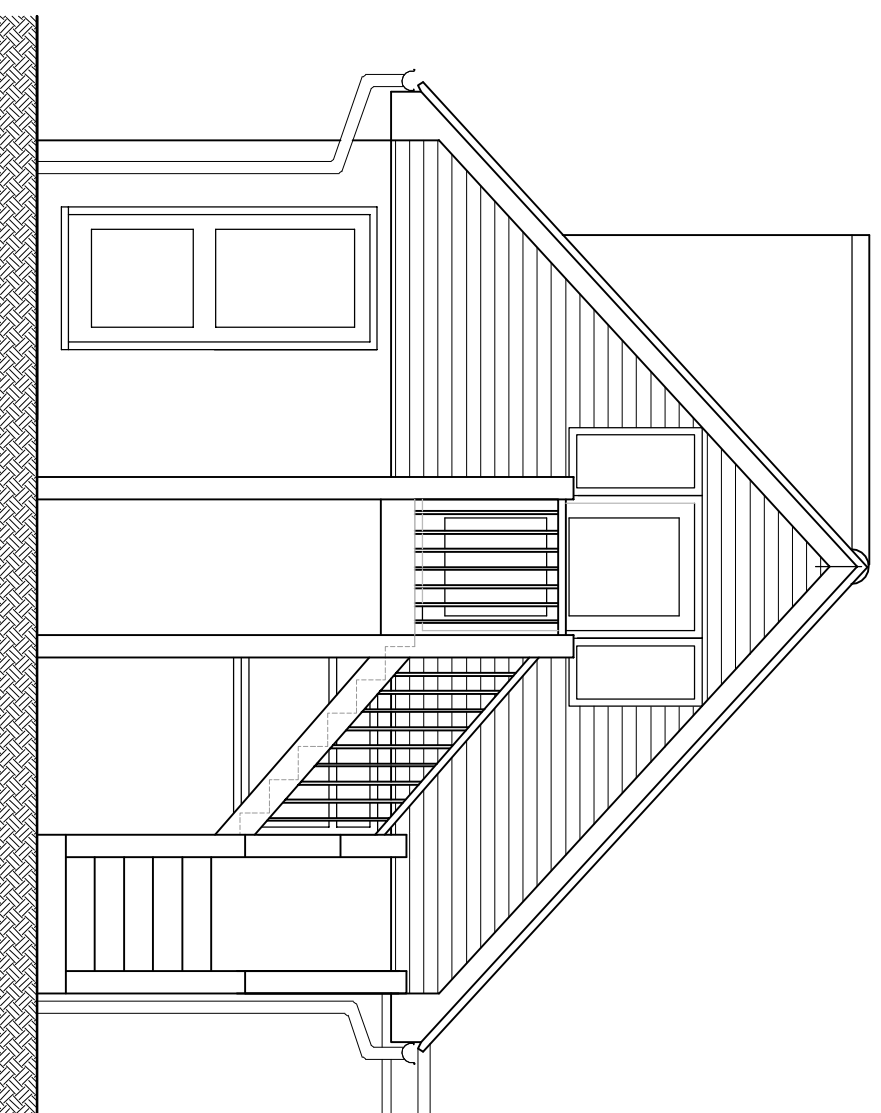

Proposed Side Elevation B-B

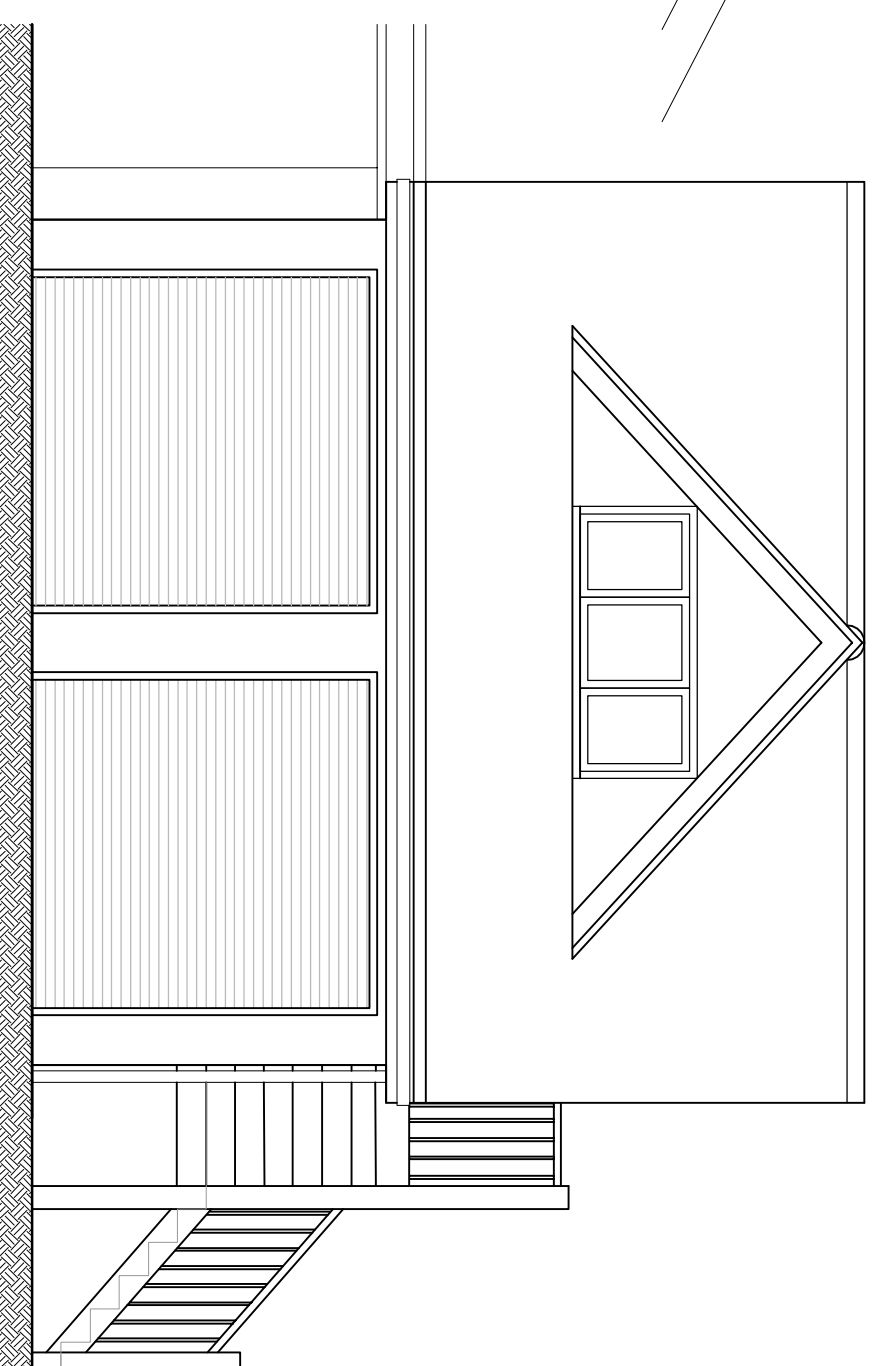

Proposed Front Elevation

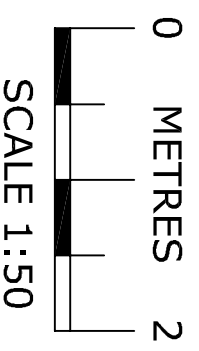

REV	DATE	BY	COMMENTS
A2	07/07/21	JP	1/4 LANDING ADDED TO STAIR
A1	14/06/21	JP	AMENDED TO CLIENT REQUIREMENTS
A0	01/06/21	JP	ISSUED FOR INFORMATION



11 Place Farm House, Place Farm Way
 Monks Riborough, HP27 9JQ
 Tel: 01844 274 472 Fax: 01844 273 051
 e-mail: mail@cox-clifford.co.uk

Project
 Proposed Studio
 The Vines, Shabbington
 HP18 9HH

Title
 Proposed Studio Plans and
 Elevations

Job No.	12095	Drawn	JP
Scale	1:50@A3	Rev.	A2
Dwg No.	002	CHKD	NC
Date	May 2021		