



SCALE BAR 1:200 1:1250

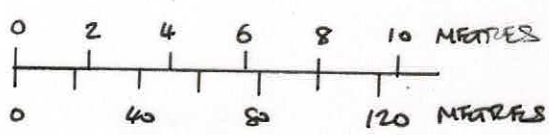

BLOCK PUAH  
SCALE 1:200

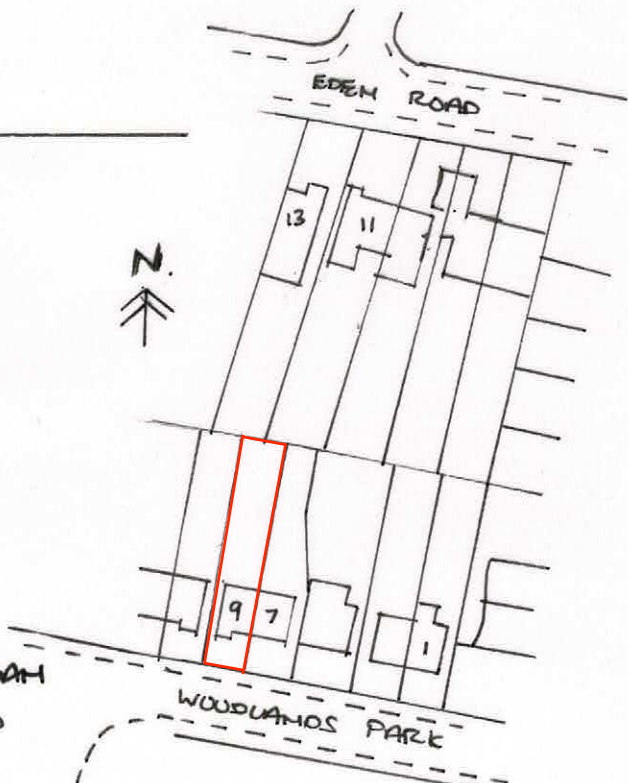

LOCATION PUAH  
SCALE 1:1250