


EXISTING SITE PLAN

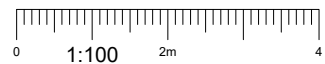

NOTES:
1. ALL DIMENSIONS IN MM UNLESS OTHERWISE NOTED.

A	Issued for Planning	TCL	TCL	22.06.21
REV	MODIFICATION	BY	CH	DATE

CK Hutchison Networks (UK) Limited
Great Brighams Mead,
Vastern Road, Reading,
Berkshire, England,
RG1 8DJ



Great British Communications
Lapping House, Block 3 Forward Point,
Ton House Lane, Widnes, Cheshire, WAB 0SL
t. 44 (0)151 420 4128
www.gbcservices.co.uk

Design Consultant & Principal Contractor:
Site Name: **NEW BARN ROAD SW**

3UK Cell ID: **DFD17110**

Address: **NEW BARN ROAD
LONGFIELD HILL
NEW BARN
DARTFORD
DA3 7JJ**

Title: **100 EXISTING SITE PLAN**

Project: **UNILATERAL SW**

Purpose of Issue: **PLANNING**

Site ID: **DFD17110**

Drawing No: **DFD17110_PLANNING_REV_A** Issue: **A**

100mm
50mm
10mm