


PROPOSED SITE ELEVATION A

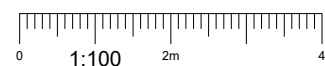

NOTES:
1. ALL DIMENSIONS IN MM UNLESS OTHERWISE NOTED.

A	Issued for Planning	TCL	TCL	22.06.21
REV	MODIFICATION	BY	CH	DATE

CK Hutchison Networks (UK) Limited
Great Brighams Mead,
Vastern Road, Reading,
Berkshire, England,
RG1 8DJ

Design Consultant & Principal Contractor:
GBC
Great British Communications
Lapwing House, Block 3 Forward Point,
Tan House Lane, Widnes, Cheshire, WAB 0SL
t. 44 (0)151 420 4128
www.gbcservices.co.uk

Site Name: **NEW BARN ROAD SW**

3UK Cell ID: **DFD17110**

Address: **NEW BARN ROAD
LONGFIELD HILL
NEW BARN
DARTFORD
DA3 7JJ**

Title: **265 PROPOSED SITE ELEVATION**

Project: **UNILATERAL SW**

Purpose of Issue: **PLANNING**

Site ID: **DFD17110**

Drawing No: **DFD17110_PLANNING_REV_A**

Issue: **A**

100mm
150mm
10mm