




A
B
C
D
E
F
G
H

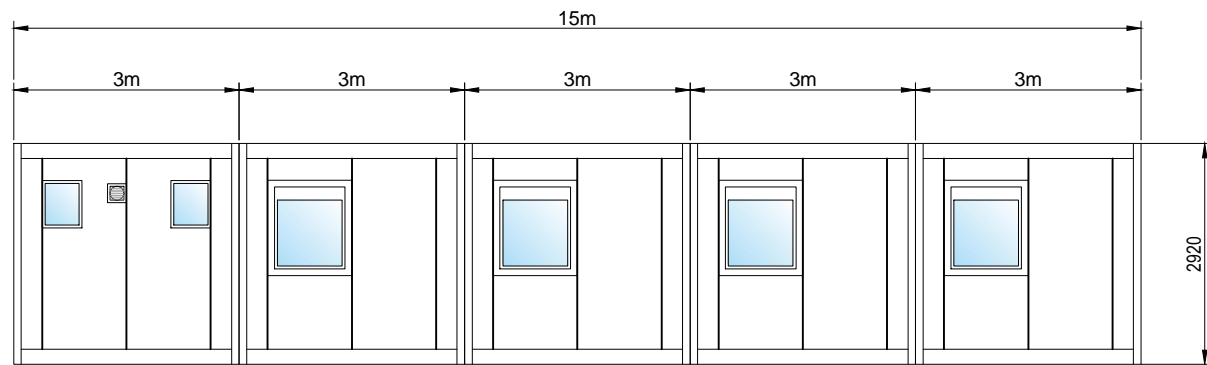


REAR ELEVATION

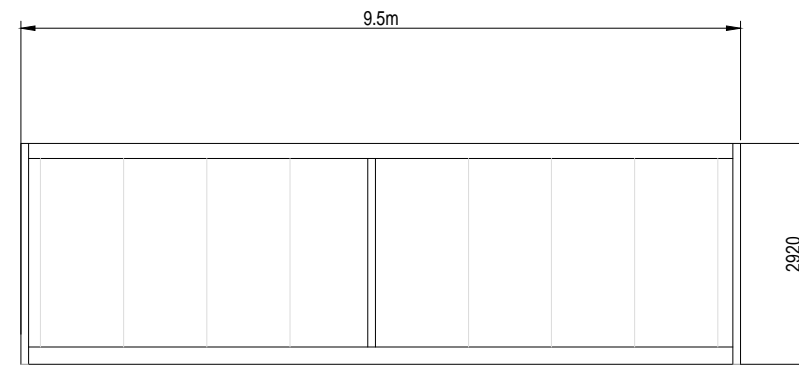


SIDE ELEVATION 'B'

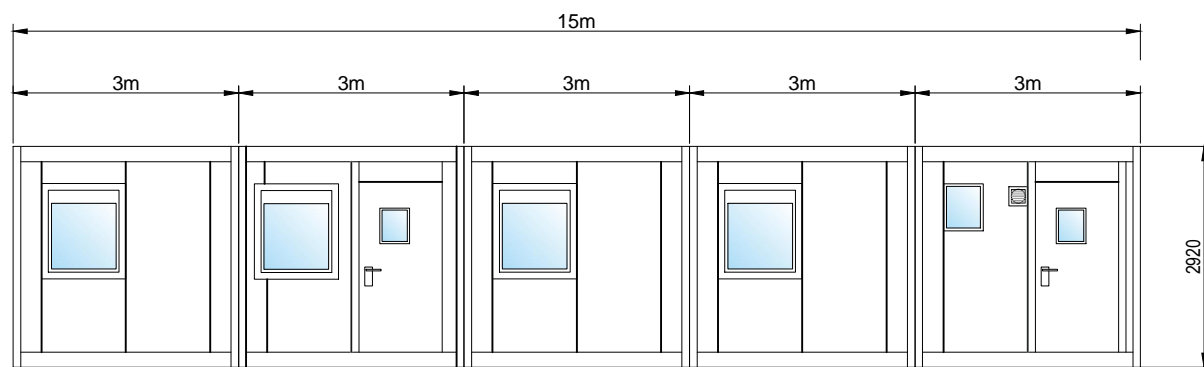

FRONT ELEVATION

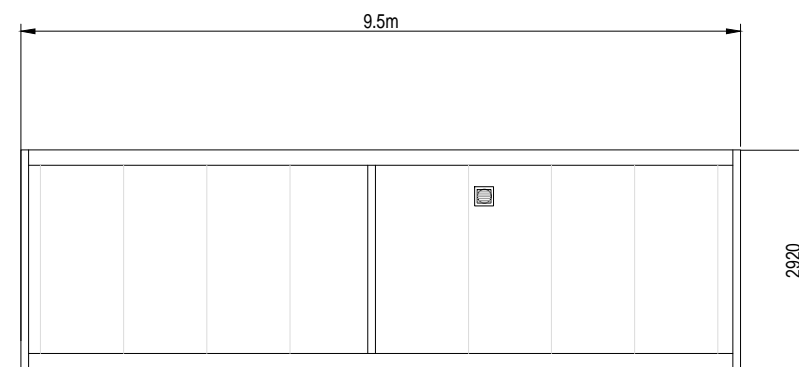

SIDE ELEVATION 'A'

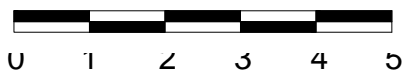

SCALE BAR 1:100 @ A3

SCHEME SPECIFICATION

No Units:	5
No Storeys:	1
Region:	1
I/E/JV:	1
No Ops:	xx
No Staff:	xx

Notes:

All furniture shown for information only. Do not scale from drawing.

Standard stair pod footprint is 2.5x4.8m
Stair pod roof sizes vary from partial (2.5x1.2m*) to full coverage (2.5x4.8m*).
*approximate dimensions

All standard fitted floor covering is vinyl. Carpet can be quoted on request on a m² basis.

00		06/07/2021
CD	FOR INFORMATION	RZ
RZ		
00		x
CA	FOR INFORMATION	RZ
RZ		
Rev. By. Chkd.	Comments.	Date. Authorised.

(Changes For Subsequent Revisions Noted in Revision Column Above)



Select Plant Hire Company Ltd.,
Wincham Industrial Estate,
19 Wincham Lane,
Wincham,
Cheshire,
CW9 6DE.
Telephone: +44 (0)845 873 5936
Fax: +44 (0)1777 353026

Client: **SELECT**

Project: **Littlebrook Albion Rd**

Drawing: **Plan Layout (Option 2)**

Reference	Scale	Drawing Sheet Size
-	1	A3

UNDER NO CIRCUMSTANCES SHOULD DIMENSIONS BE SCALED FROM THIS DRAWING 'IF IN DOUBT ASK'.
Sheet Number
1 of 1

Drawing Number	Rev.
SEL-GD-PL1-02-01	P1