




Front elevation

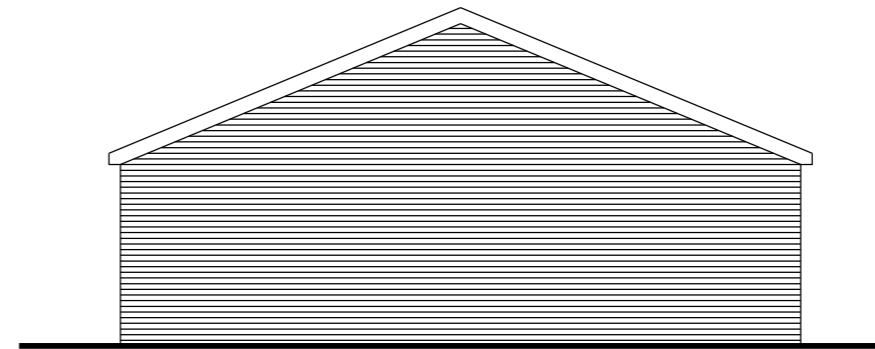


Side elevation

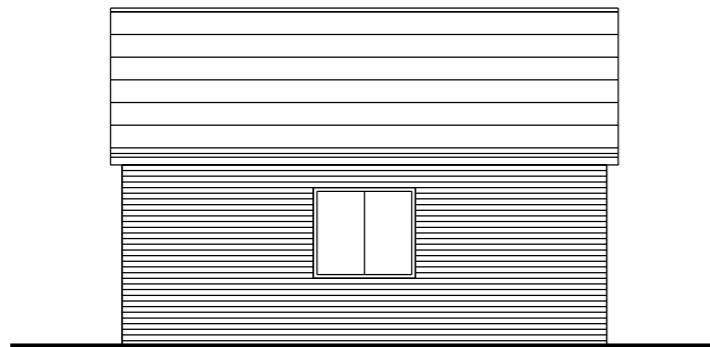

Rear elevation

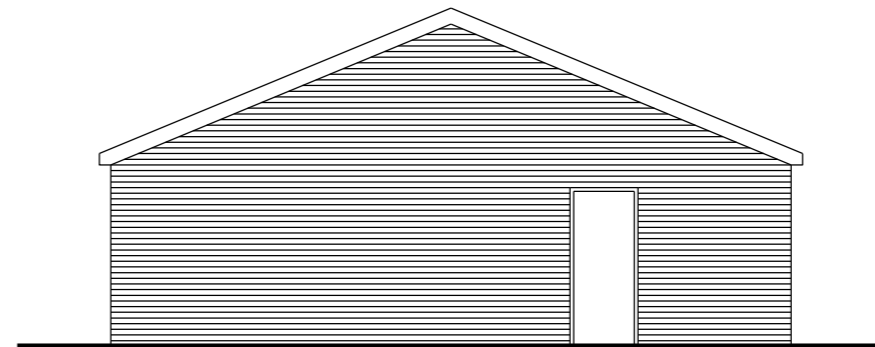

Side elevation

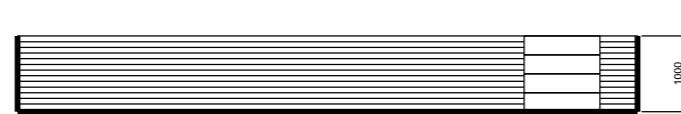

Retaining wall elevation