

GRASS


NEW RETAINING WALL

1086

1607

5269

CONCRETE

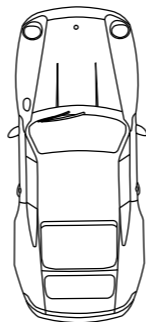

REAR LANE