




Ground Floor Plan
(1F)

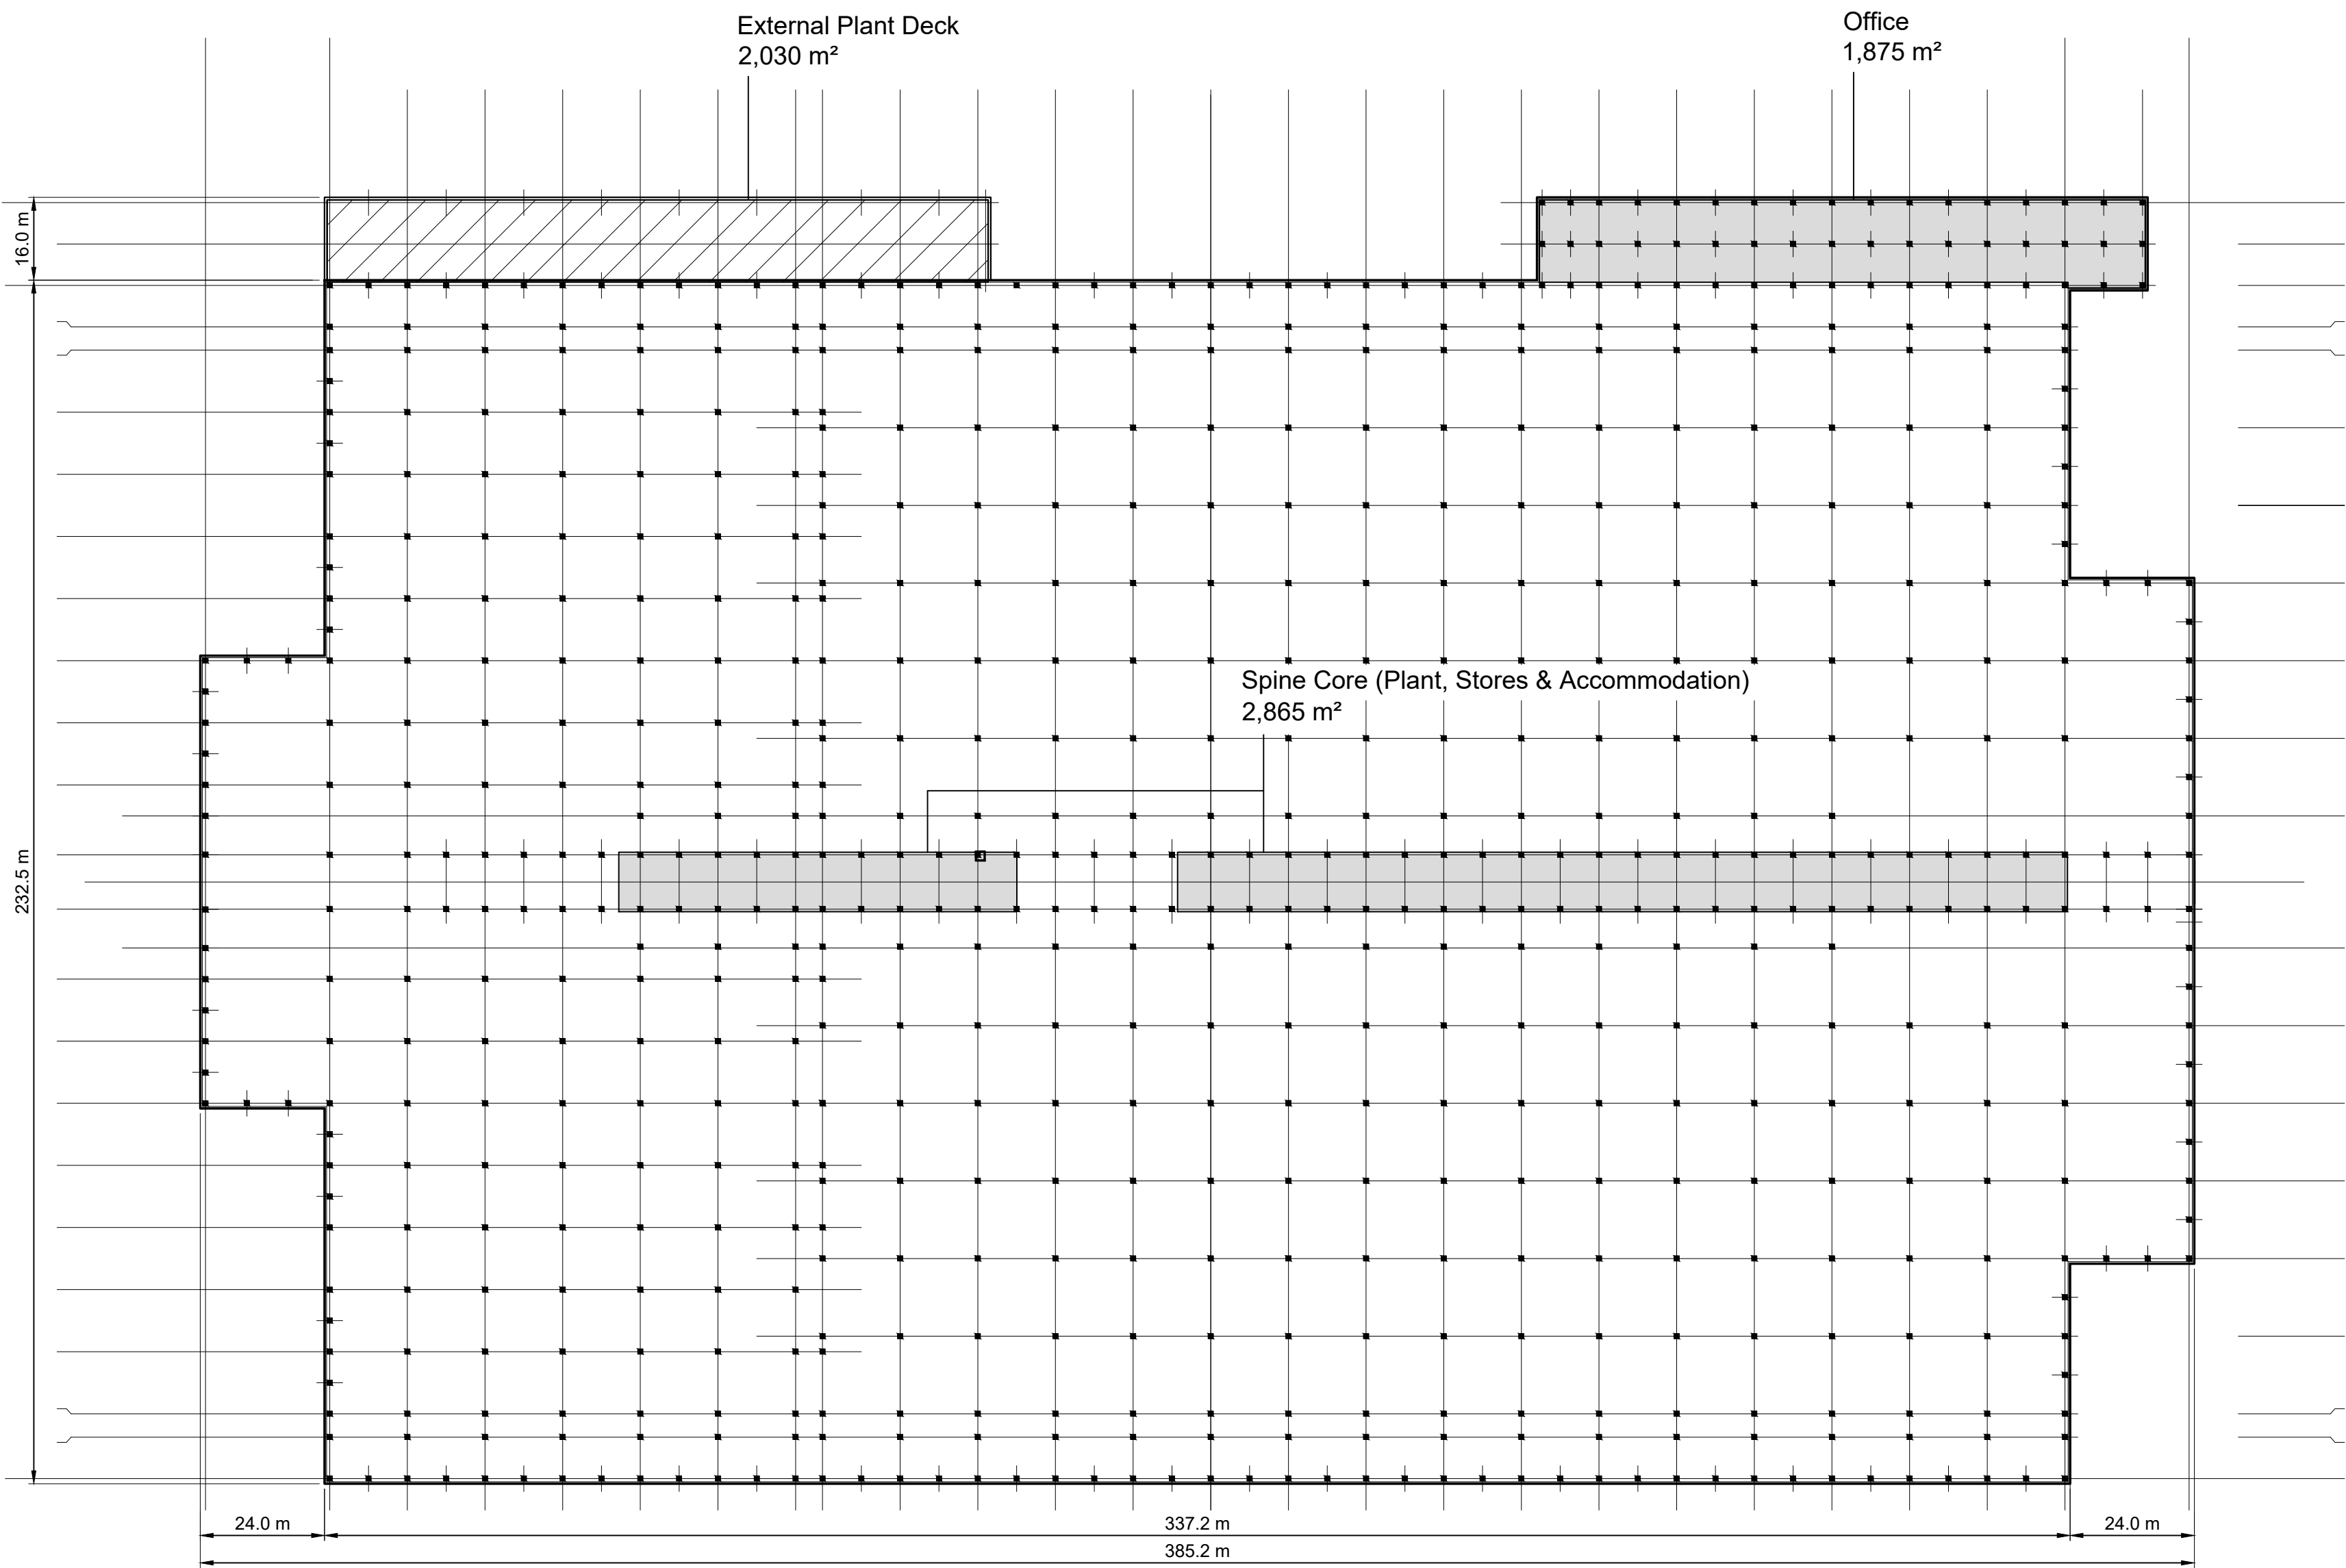

First Floor Plan - Admin / Offices / Plant Deck
(2F)

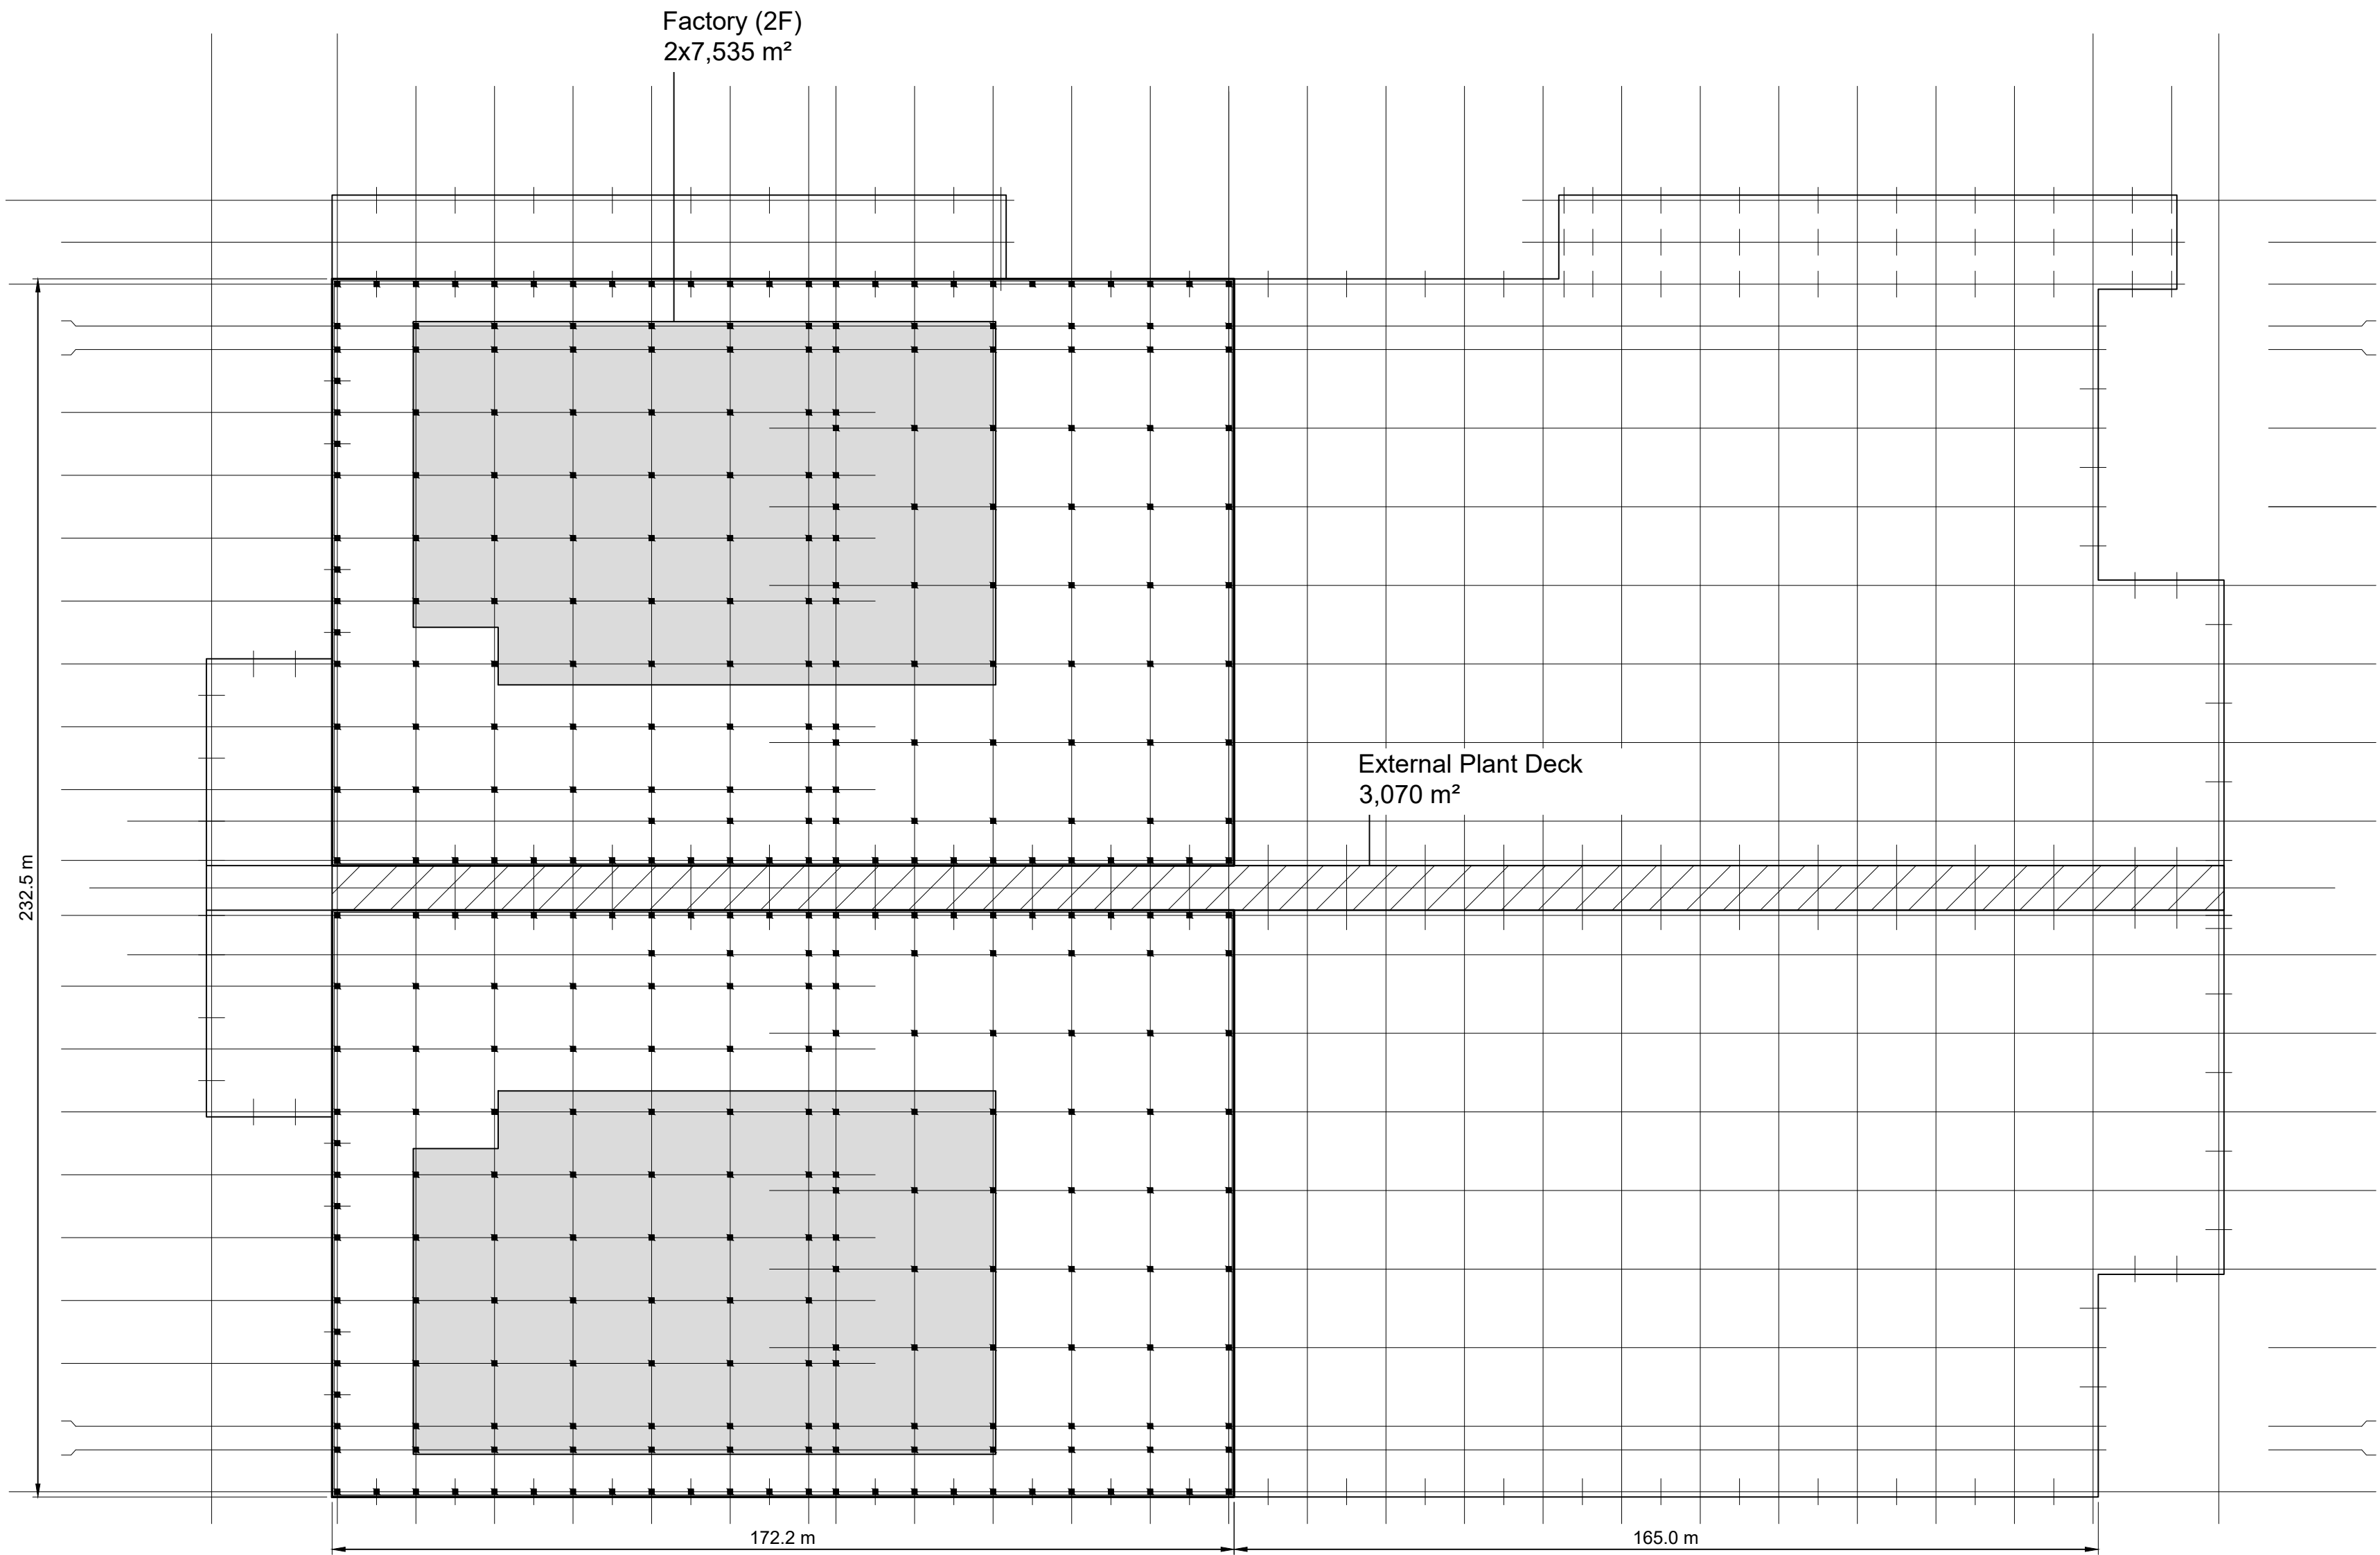

First Floor Plan - Process
(2F)

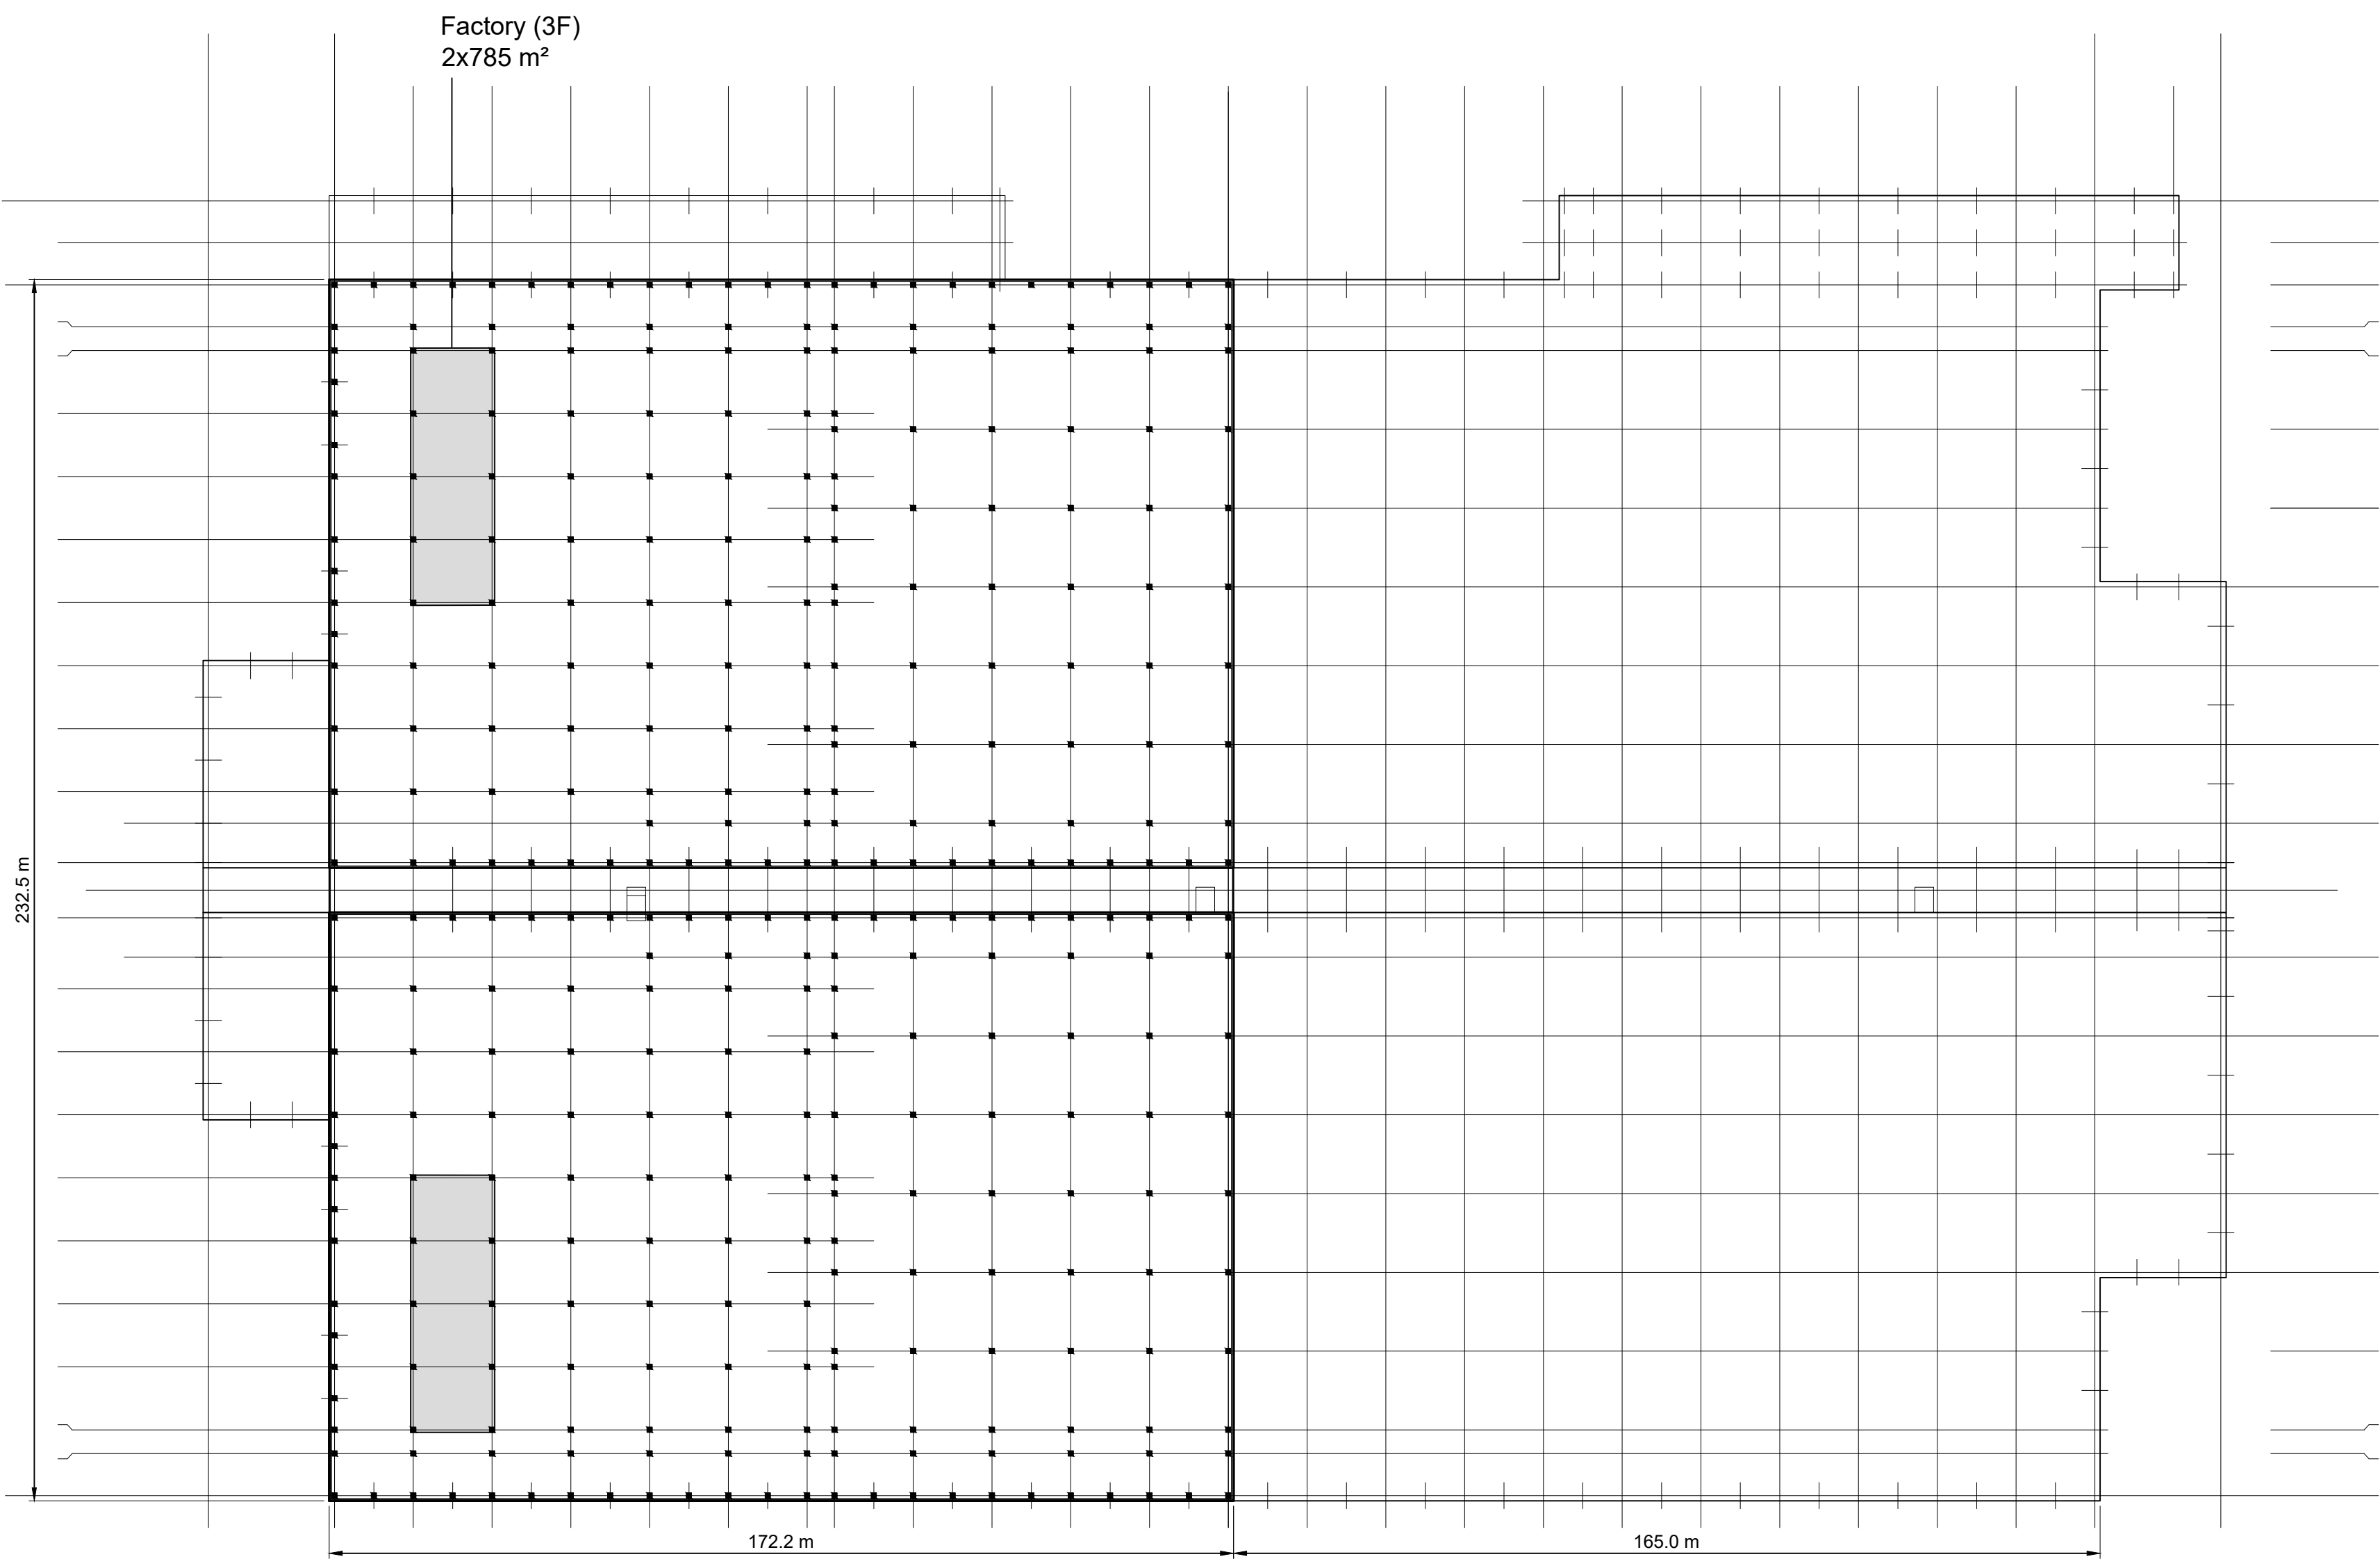

Second Floor Plan - Process
(3F)

© 2021 RPS Group

Notes

1. This drawing has been prepared in accordance with the scope of RPS's appointment with its client and is subject to the terms and conditions of that appointment. RPS accepts no liability for any use of this document other than by its client and only for the purposes for which it was prepared and provided.
2. If received electronically it is the recipient's responsibility to print to correct scale. Only written dimensions should be used.
3. This drawing should be read in conjunction with all other relevant drawings and specifications.
4. The scheme is subject to statutory approvals, surveys and design development.
5. © Crown copyright and database rights 2021 Ordnance Survey 0100031673

Schedule of Areas

GIA (Gross Internal Areas):

Factory	(1F)	83,185
	(2F)	15,070
	(3F)	1,570
Office	(Ground Floor)	1,875
	(First Floor)	1,875
Spine Core	(First Floor)	2,865
Plant Rooms		2,030
Gatehouse		80
HV/LV Sub St.		100
Coldstore		105
Tote Room		40
Total GIA (m²)		108,795

P02	GIA's updated.	TSR	TH	14/07/21
P01	First Issue	TSR	TH	14/07/21

Rev	Description	By	Ctd	Date
-----	-------------	----	-----	------



Sherwood House, Sherwood Avenue,
Newark, Nottinghamshire, NG24 1QQ
T: 01636 655 700 E: rpsnewark@rpsgroup.com

Client



Project Envision AESC Giga Factory

Title Proposed Factory Plans

RPS Project Number

NK020439P

Scale @ A0

1:1000

Date Created

14/07/21

Task Team

Manager

Information

Author

Task Information

Manager

TH

TSR

TSR

Status

S4 (Suitable For Approval)

Document Number

106

Revision

P02

rpsgroup.com