




Post and Wire Mesh Fence  
1.2m high

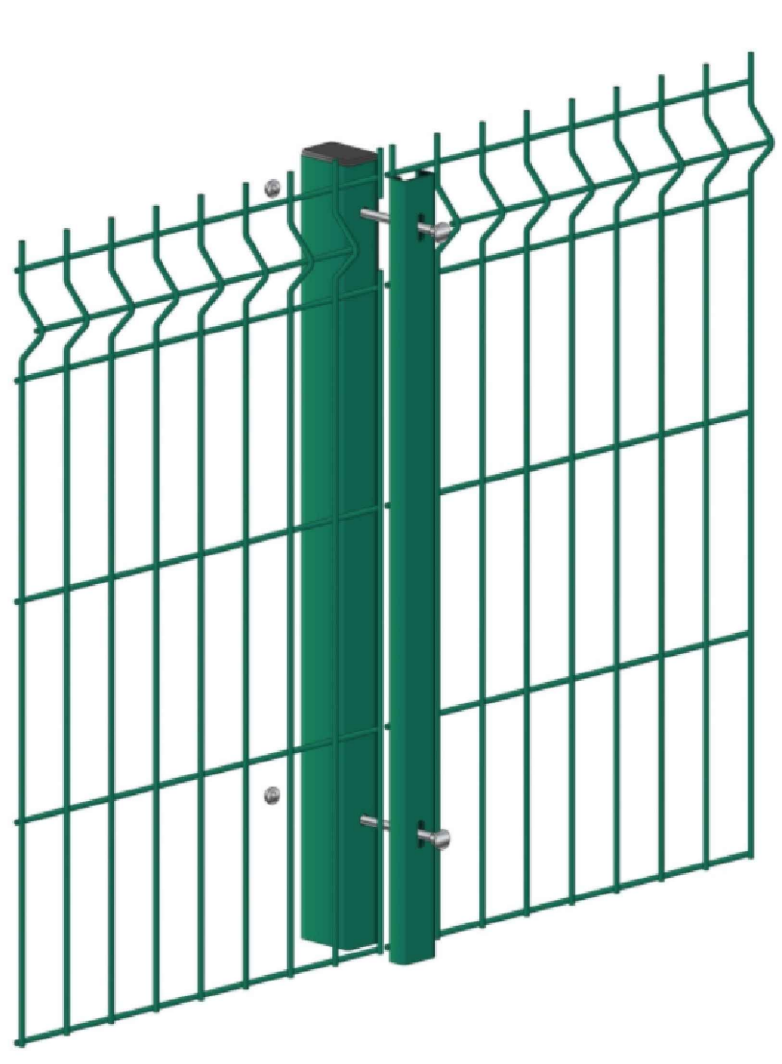

Boundary Fence  
2.4m high Paladin



Close Boarded Timber Fence  
1.2m high



Smoking Shelter(s)




Cycle Shelter(s)  
Up to 80 Bicycles/Motorcycles

© 2021 RPS Group

Notes

1. This drawing has been prepared in accordance with the scope of RPS's appointment with its client and is subject to the terms and conditions of that appointment. RPS accepts no liability for any use of this document other than by its client and only for the purposes for which it was prepared and provided.
2. If received electronically it is the recipient's responsibility to print to correct scale. Only written dimensions should be used.
3. This drawing should be read in conjunction with all other relevant drawings and specifications.
4. The scheme is subject to statutory approvals, surveys and design development.
5. © Crown copyright and database rights 2021 Ordnance Survey 0100031673

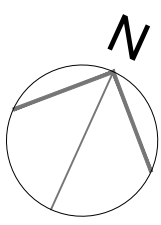

P02	FFL amended.	TSR	TH	14/07/21
P01	First Issue.	TSR	TH	14/07/21

Rev	Description	By	Chk	Date
-----	-------------	----	-----	------



Sherwood House, Sherwood Avenue,  
Newark, Nottinghamshire, NG24 1QQ  
T: 01636 655 700 E: rpsnewark@rpsgroup.com



Project Envision AESC Giga Factory

Title Proposed Site Layout

RPS Project Number NK020439P	Scale @ A0 1:1000	Date Created 14/07/21
Task Team Manager TH	Information Auditor TSR	Task Information Manager TSR

Status S4 (Suitable For Approval)	Revision P02
Document Number 104	

rpsgroup.com