



Notes

1. This drawing has been prepared in accordance with the scope of RPS's appointment with its client and is subject to the terms and conditions of that appointment. RPS accepts no liability for any use of this document other than by its client and only for the purposes for which it was prepared and provided.
2. If received electronically it is the recipient's responsibility to print to correct scale. Only written dimensions should be used.
3. This drawing should be read in conjunction with all other relevant drawings and specifications.
4. The scheme is subject to statutory approvals, surveys and design development.
5. © Crown copyright and database rights 2021 Ordnance Survey 0100031673

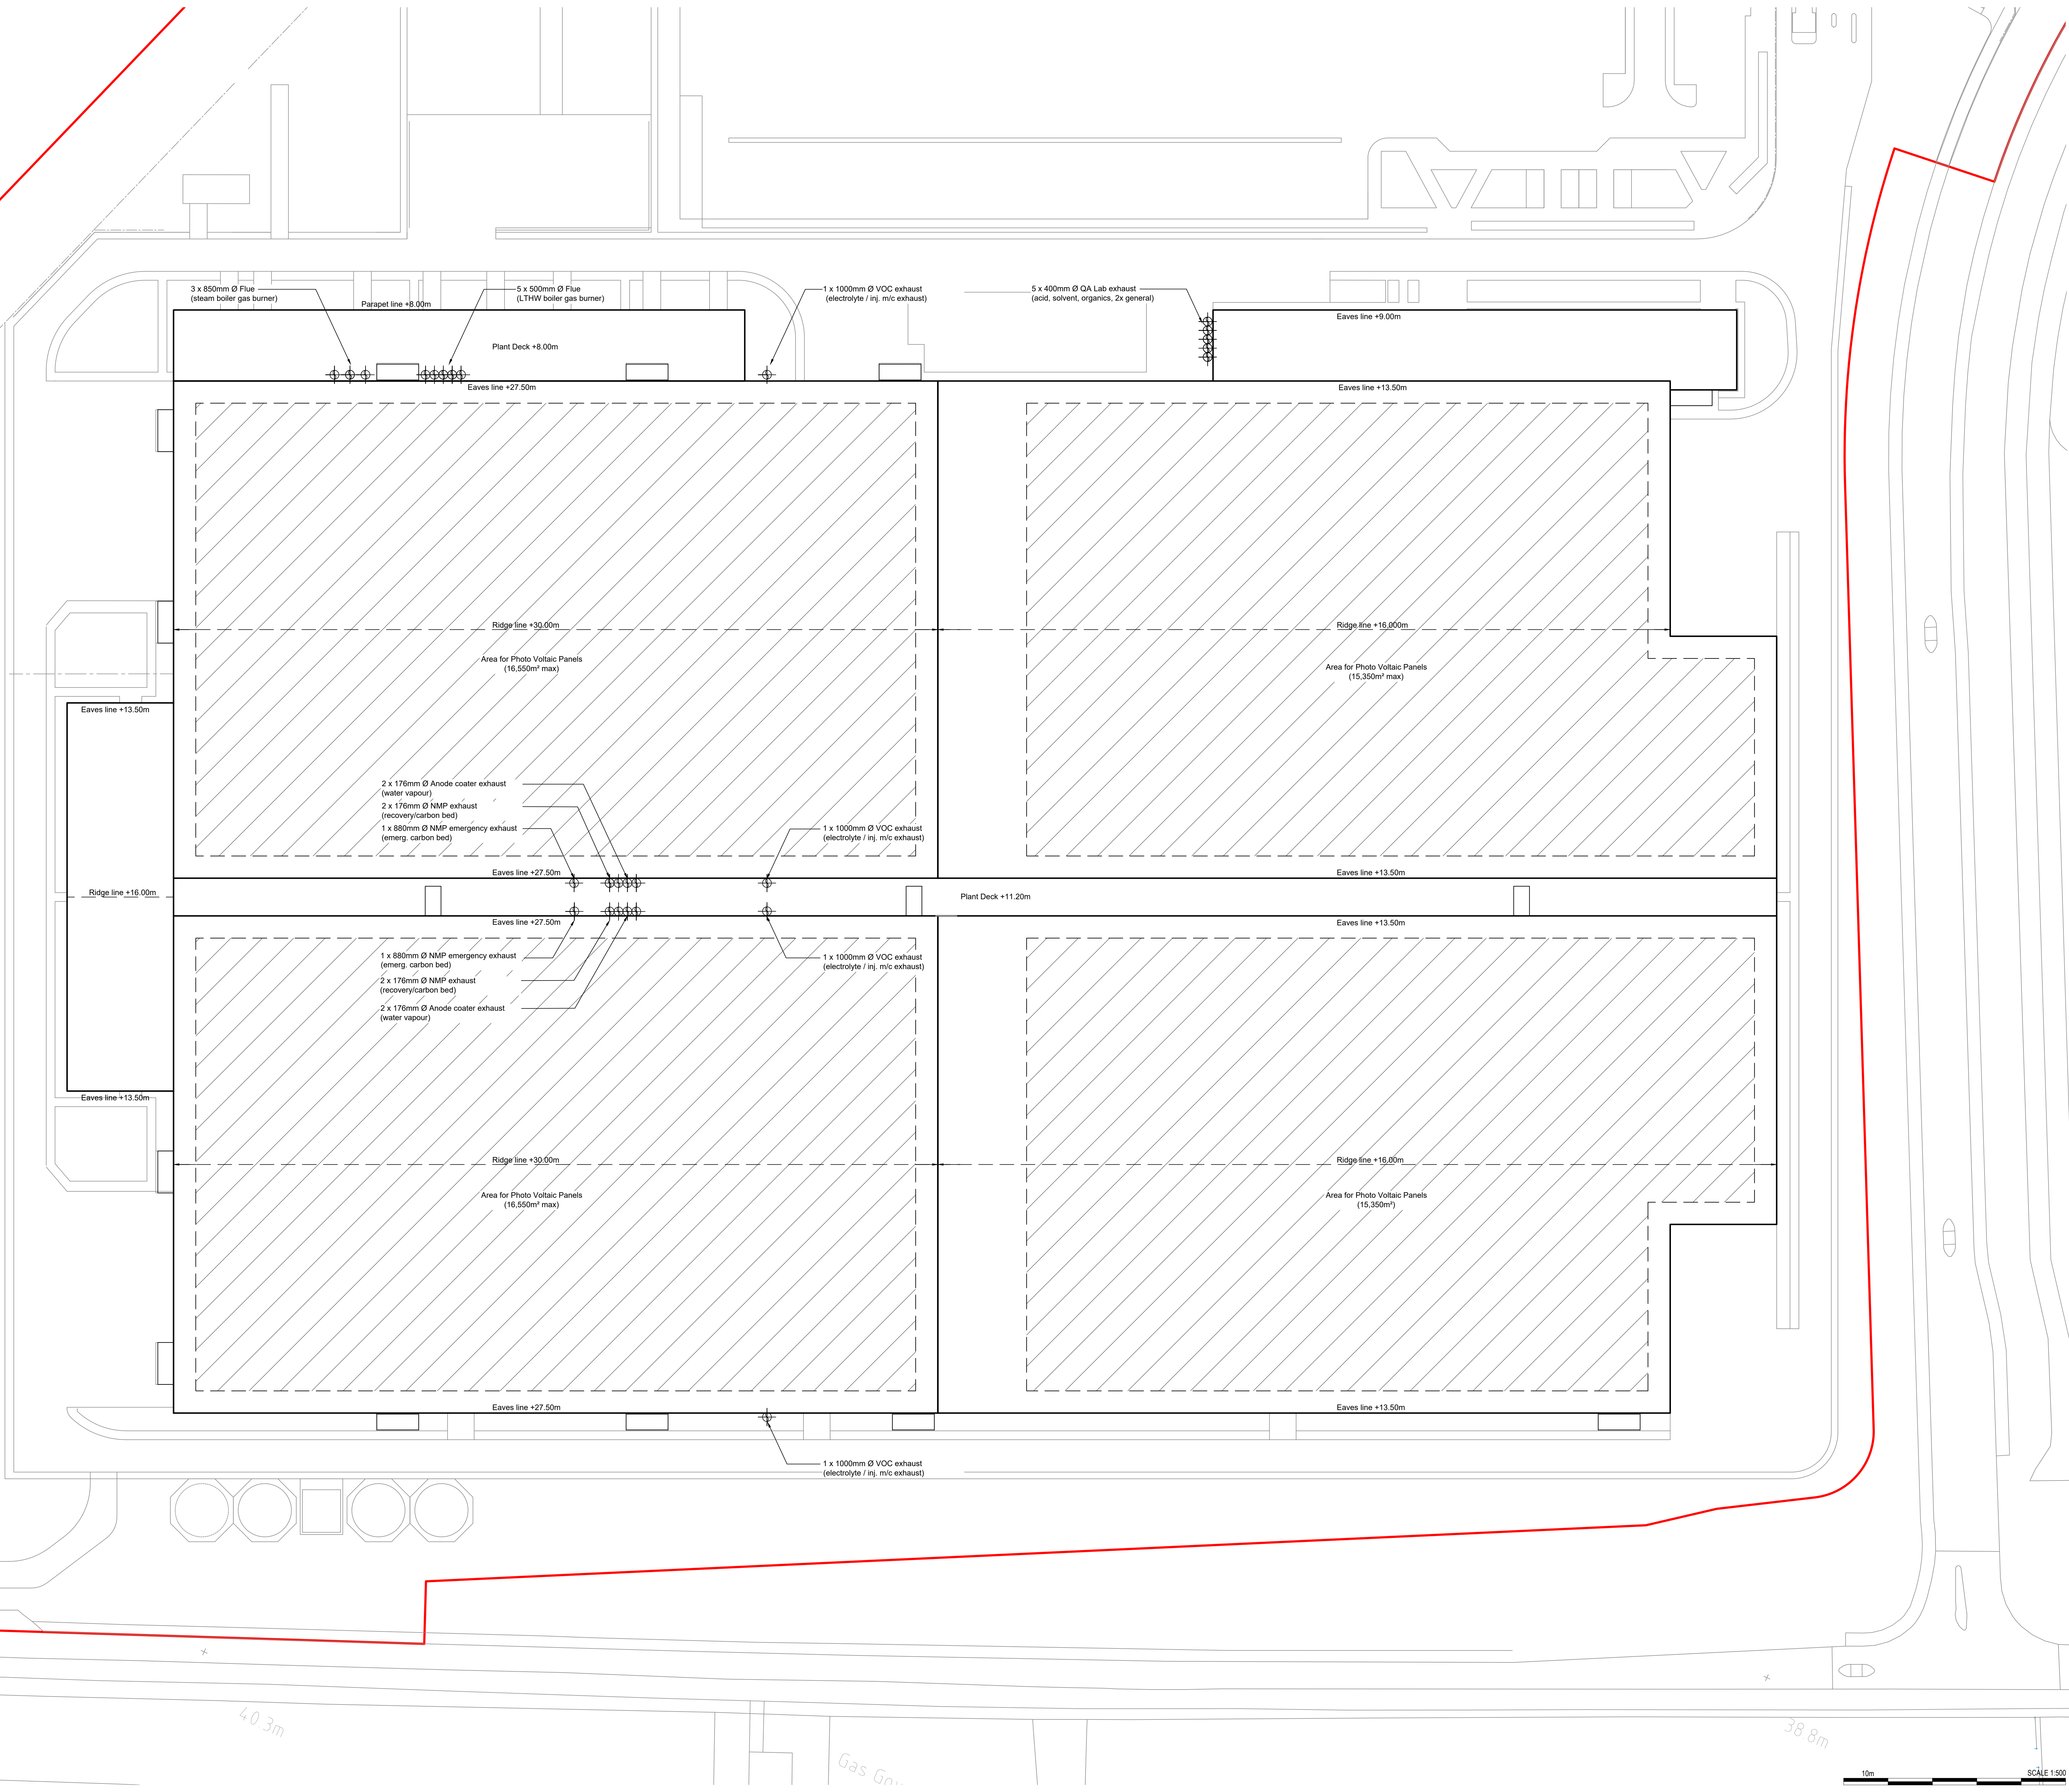

P01 First issue		TSR	TH	14/07/21
Rev	Description	By	Ctd	Date

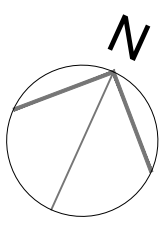

Sherwood House, Sherwood Avenue,
Newark, Nottinghamshire, NG24 1QQ
T: 01636 655 700 E: rpsnewark@rpsgroup.com

Client



Project Envision AESC Giga Factory

Title

Proposed Factory Roof Plan

RPS Project Number

NK020439P

Scale @ A0

1:500

Date Created

14/07/21

Task Team

Manager

TH

Information

Author

TSR

Task Information

Manager

TSR

Series

S4 (Suitable For Approval)

Document Number

107

Revision

P01

rpsgroup.com