



Notes

1. This drawing has been prepared in accordance with the scope of RPS's appointment with its client and is subject to the terms and conditions of that appointment. RPS accepts no liability for any use of this document other than by its client and only for the purposes for which it was prepared and provided.
2. If received electronically it is the recipients responsibility to print to correct scale. Only written dimensions should be used.
3. This drawing should be read in conjunction with all other relevant drawings and specifications.
4. The scheme is subject to statutory approvals, surveys and design development.
5. © Crown copyright and database rights 2021 Ordnance Survey 0100031673

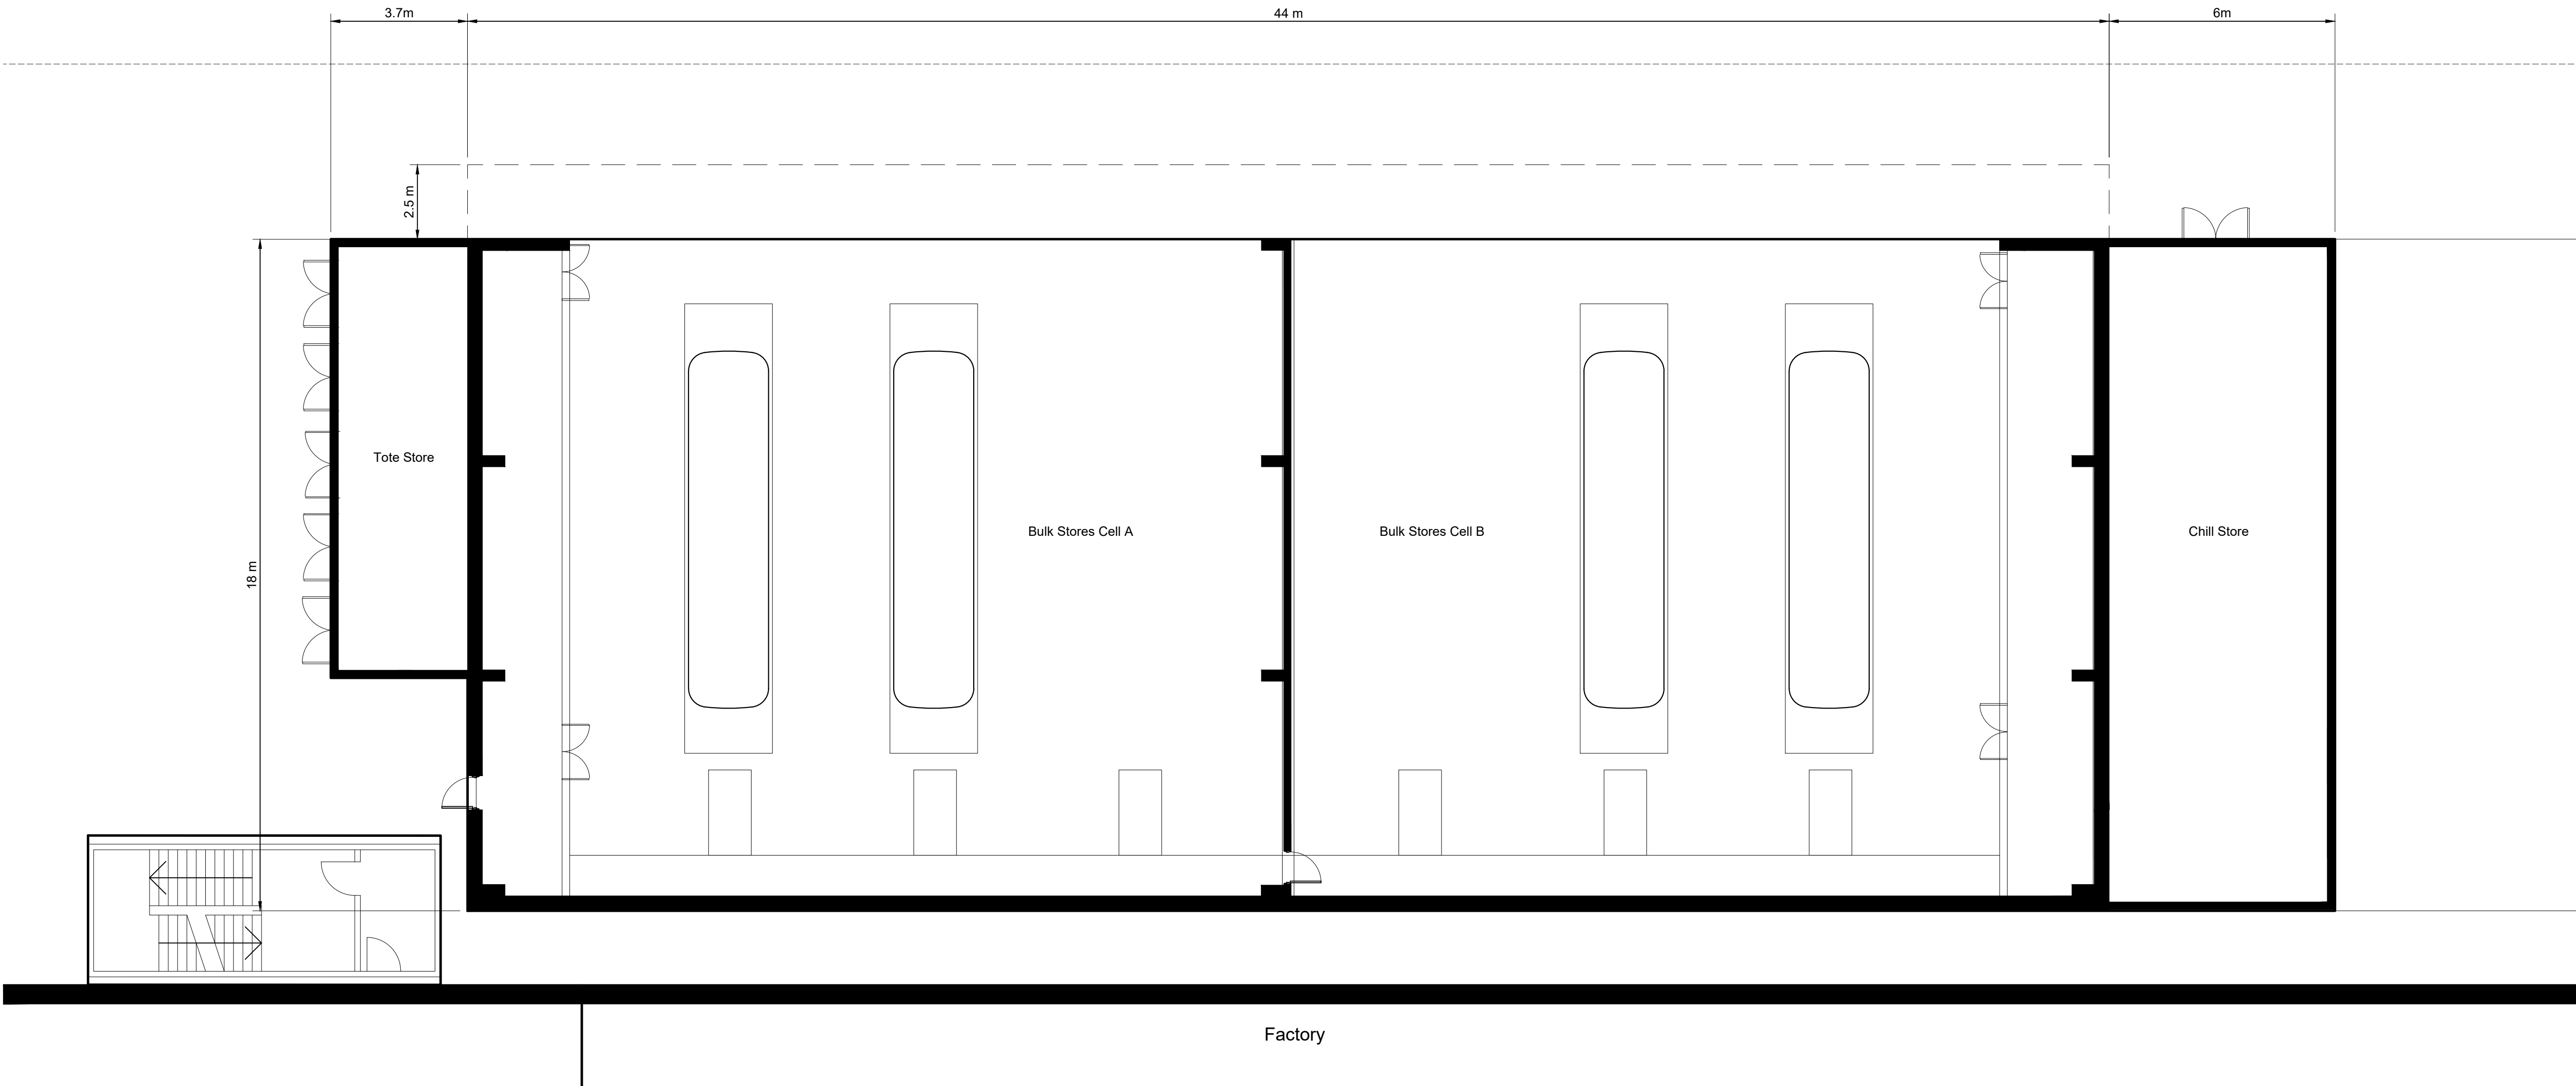

P01	First Issue	TSR	TH	14/07/21
Rev	Description	By	Ckd	Date

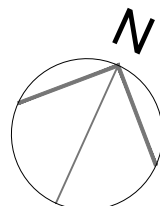

Sherwood House, Sherwood Avenue,
Newark, Nottinghamshire, NG24 1QQ
T:01636 605 700 E: rpsnewark@rpsgroup.com



Envision AESC Giga Factory

Bulk Stores Canopy Plan

RPS Project Number	Scale @ A1	Date Created
NK020439P	1:100	14/07/21
Task Team Manager	Information Author	Task Information Manager
TH	TSR	TSR

S4 (Suitable For Approval)

Document Number	Revision
111	P01