


sapa:
buildingsystem
ARCHITECTURAL ALUMINIUM SOLUTIONS

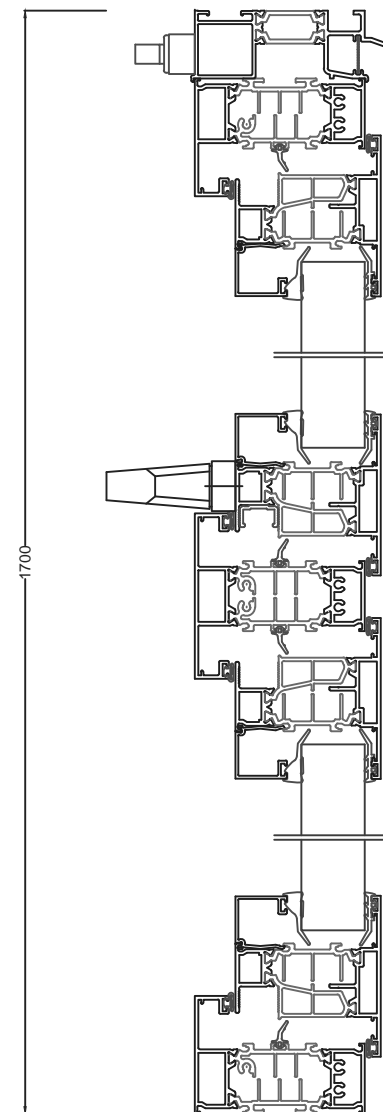

Severn Drive, Tewkesbury, Gloucestershire, GL20 8TX.
Telephone: 01684 853500 Fax: 01684 851850
© Copyright Sapa Building Systems Limited, 2013.
This drawing is issued with the condition that it shall not be reproduced
without the permission of Sapa Building Systems Limited in writing.

PRODUCT NAME(S)/SYSTEM DETAILS:
DF 75mm Si Window System

PROJECT :
Project 01637
ORG. TITLE:
Typical Elevation & Cross Sections

ISSUE	DATE	DESCRIPTION OF REVISION
1	23/07/2021	Issued for information purposes

DRAWN: PR
SCALE: 1:20 & 1:2 @ A3
DRAWING NO: Window 002