

NOTES

1. Responsibility is not accepted for errors made by others in scaling from this drawing. All construction information should be taken from figured dimensions only and checked on site.
2. Any discrepancies are to be reported to the architect.
3. Copyright. All designs and information conveyed are the intellectual property of Della Valle Architects Ltd. The unauthorised copying, usage or distribution of this drawing or contents, in part or whole is forbidden without express permission.




Existing Photos.




Site Photo 01.
View east of proposed car wash exit viewed from car park.



Site Photo 02.
View west of proposed car washing area, viewed from car park.

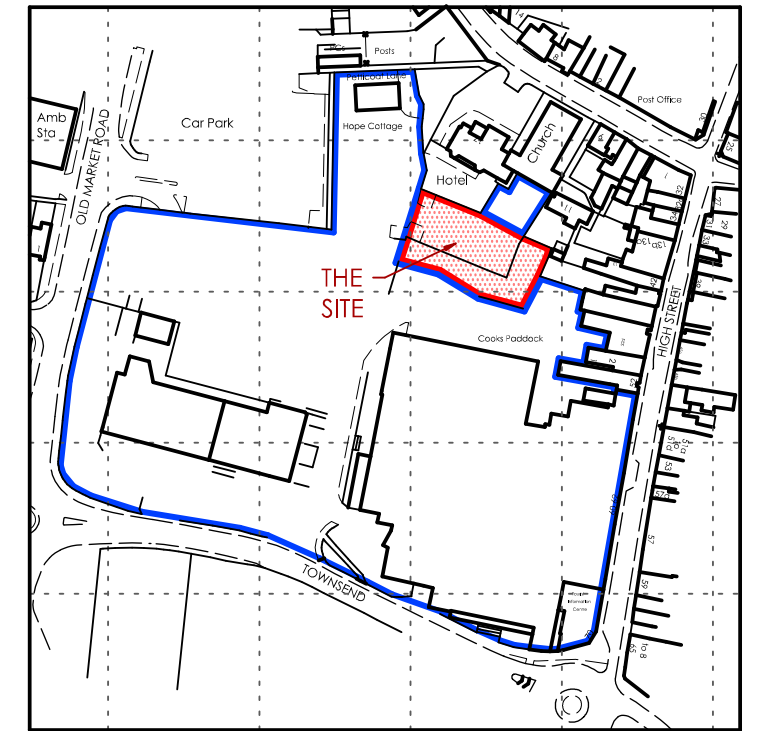

**Location Plan
1:2500**

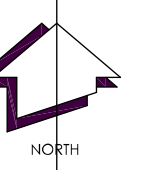

Revisions.



Lake View • Charlton Estate • Shepton Mallet • BA4 5QE
T 01749 330672 • E mail@dellavallearchitects.co.uk
Chartered Architect • Designer • Project Manager

- Client • JH Haskins Group
- Job • Proposed Car Wash to Car Park at JH Haskins Group, Old Market Road, Shepton Mallet, BA4 5AX.
- Title • Survey Site Plan, Photos & Location Plan.
- Scale • 1:200, 1:2500 @A2
- Date • July 2021
- Drawn • PEC

Drg No • F1608/010