
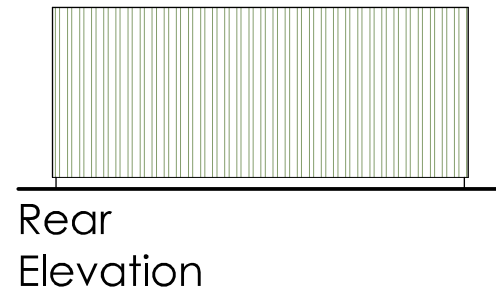
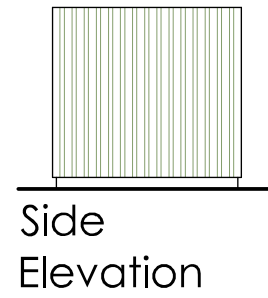
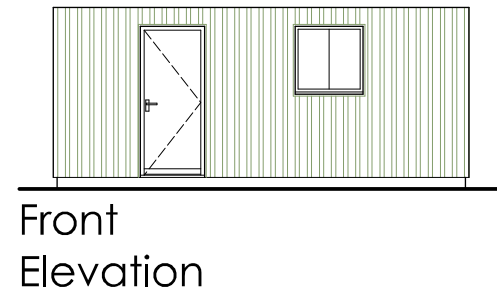






2.4 x 5.4m Container

Finishes -
'Hit & Miss' vertical timber boarding finish to all sides.

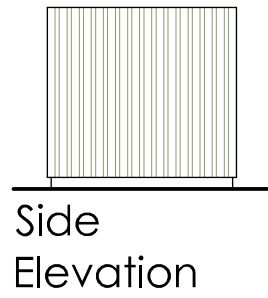

5.0 x 8.0m Tensile Canopy

Finishes -
Galvanised steel support structure, Tensile fabric canopy.

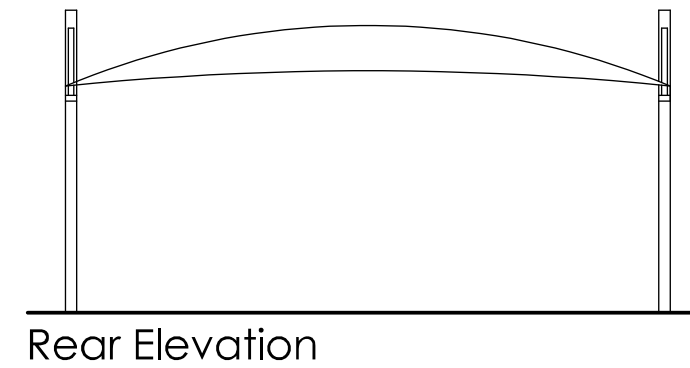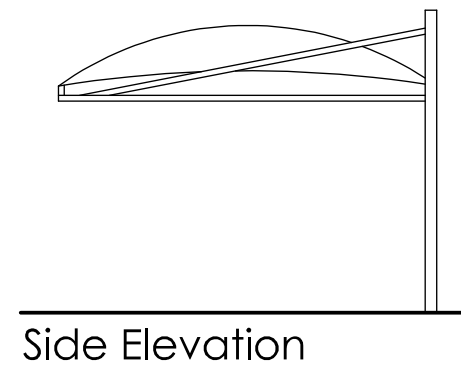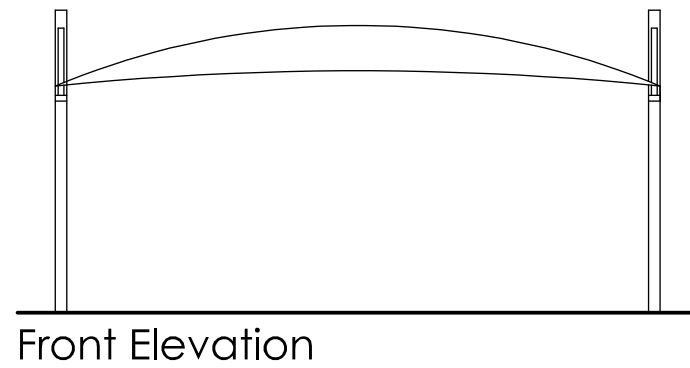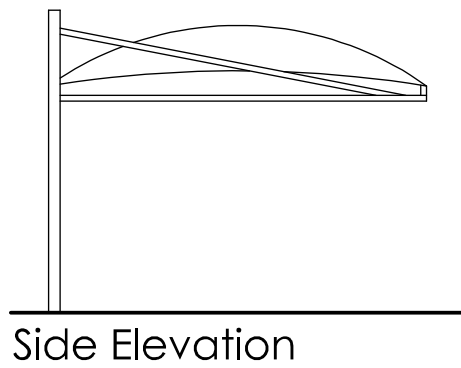

Revisions