




I.B.C Refill point

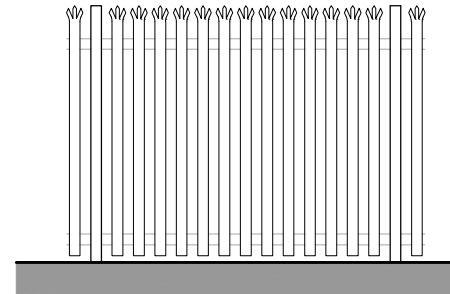


Palisade Fencing

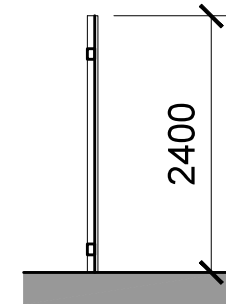

Palisade Fencing Section

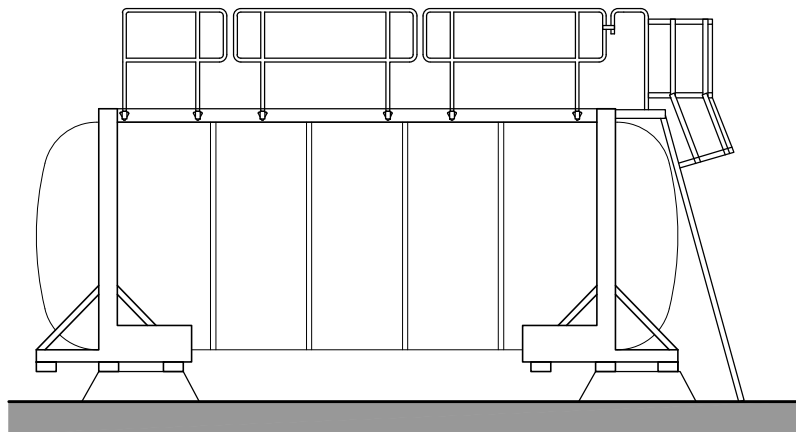

ANBI Storage Tank 1

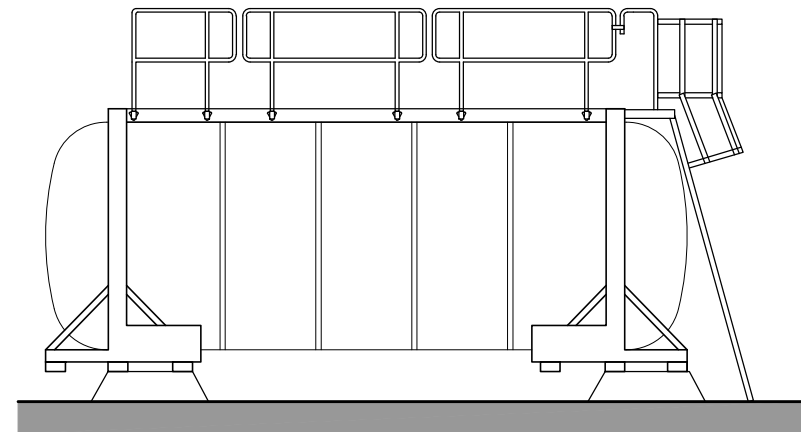

ANBI Storage Tank 2