

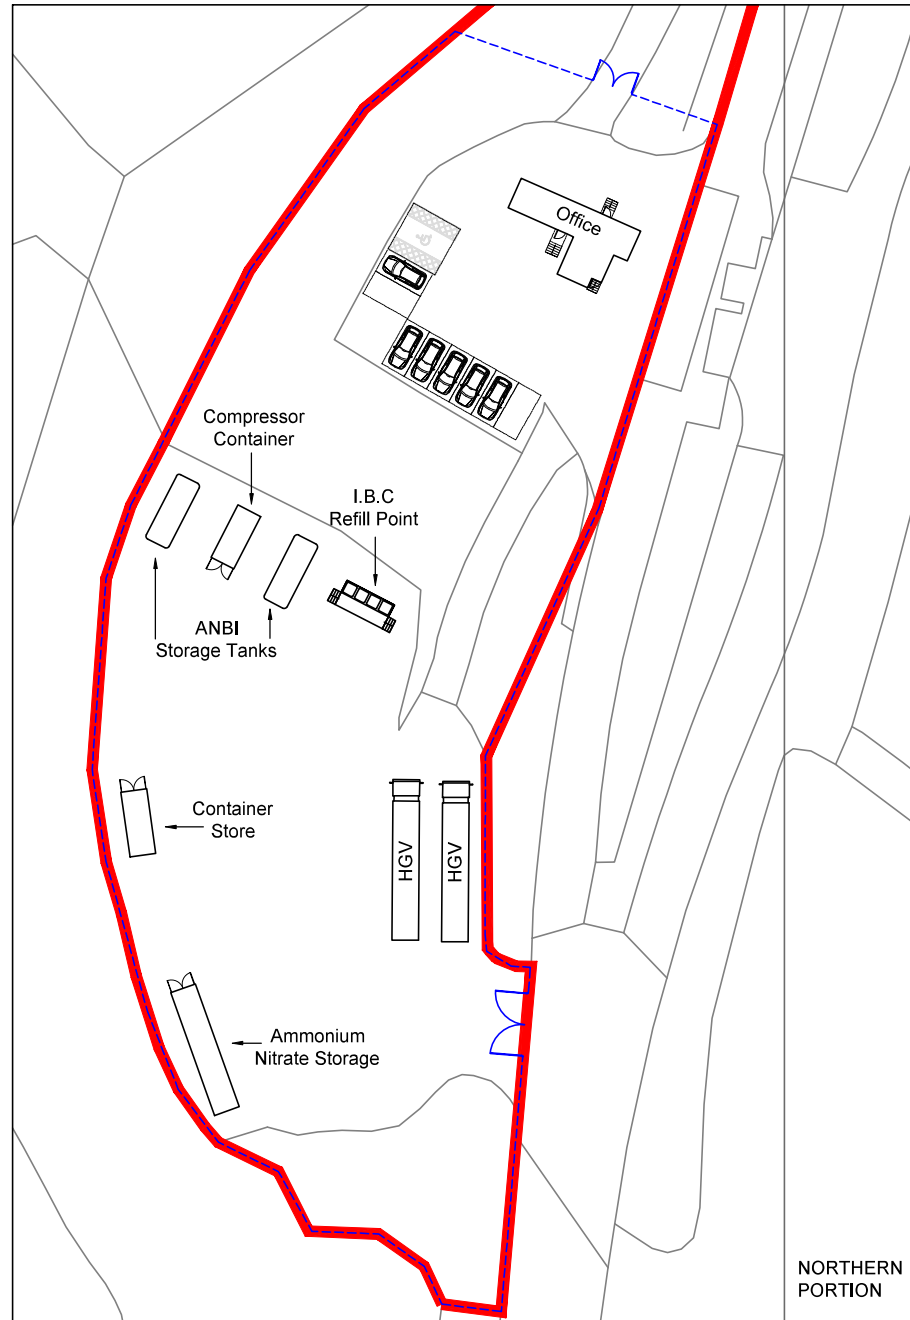


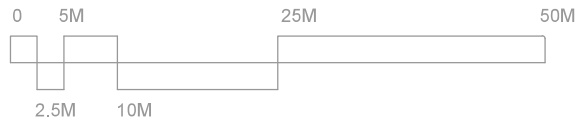



# K Bannerbank Quarry Newton Mearns Glasgow G77 6QA.JL

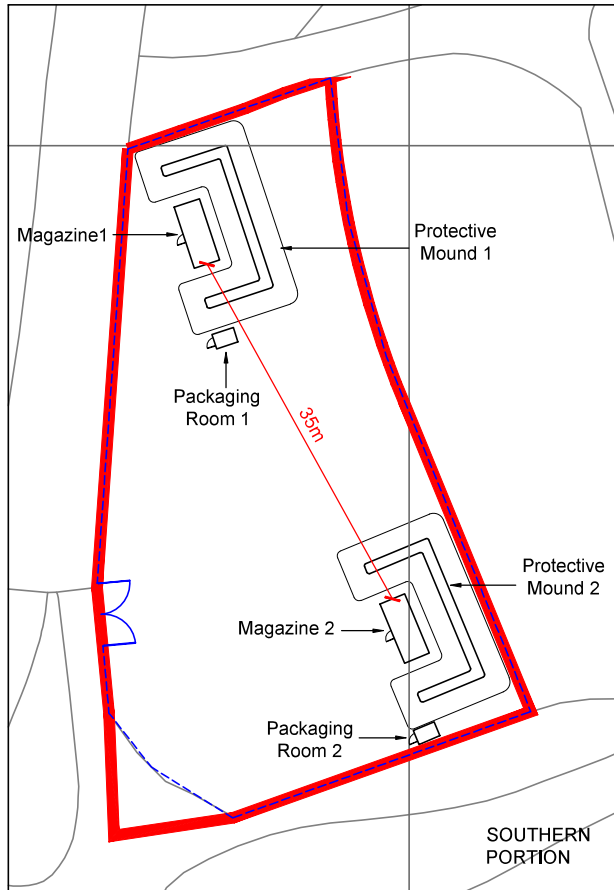

-  Palisade Security Fencing
-  Site Boundary
-  Building/Equipment
-  Topography

**PROTECTIVE MOUND**

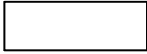Protective mounds to be min 1000mm wide set 1000mm away from the magazine at a minimum height of that of the magazine.