




Existing East Elevation
Scale: 1:100

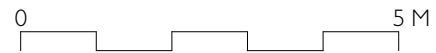

Duntakings and demolition

Existing extension east
and south elevations
finished in rough-cast
harling with dressed stone
detailing

Conservatory removed
to reveal existing
dressed stone opening

BAILLIE
BAILLIE

Baillie Baillie Architects
Studio 116
South Block
60-64 Osborne Street
Glasgow G1 5QH

Project
PCD Pleasance Cottage, Dunbar

Client
J & G Lowe

Drawing Number
AL(EX)303

Drawn By
CB

Revision

Sheet Title
Elevation - East

Issue
Stage 3

Scale
1:100 at A3