




NORTH EAST ELEV.

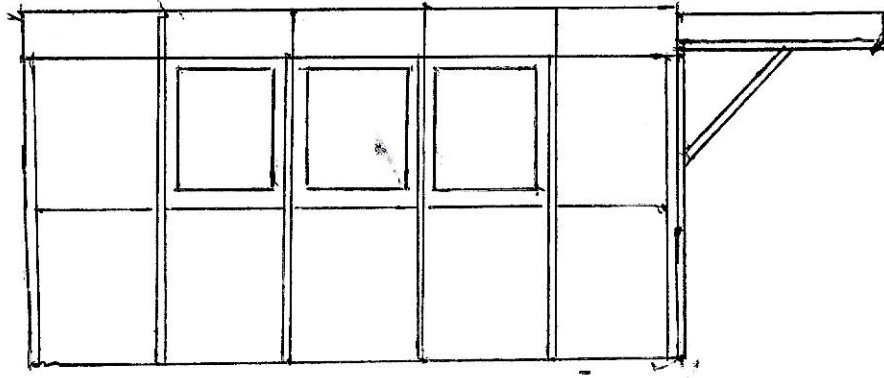


SOUTH EAST ELEV.

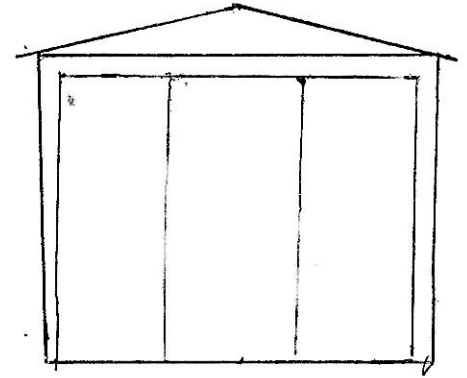

SOUTH WEST ELEV.

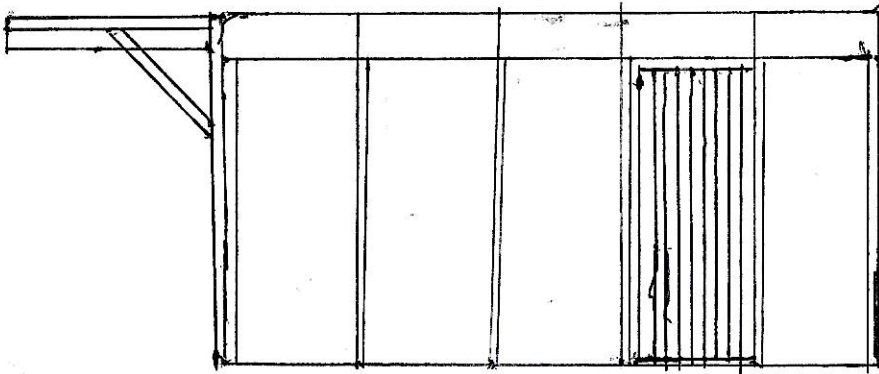


NORTH WEST ELEV.

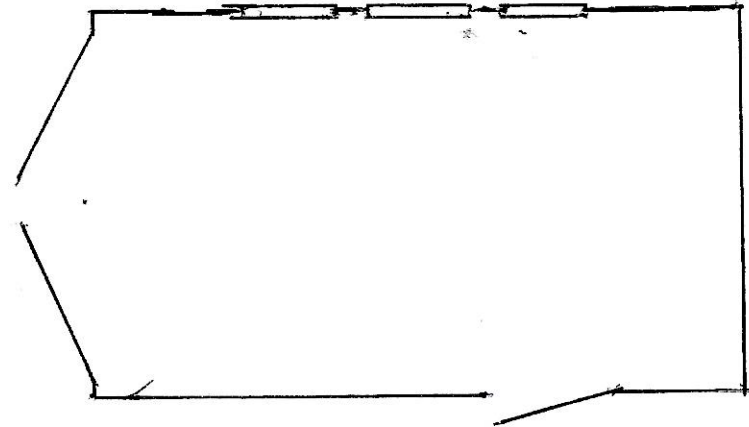

GROUND PLAN

SCALE 1:50

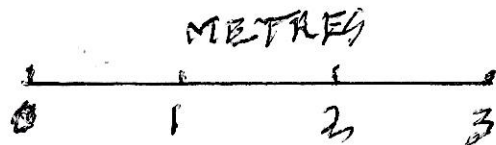

EXISTING GARAGE
6 UPPER AUSTIN LODGE FARM COTTAGES
DAA 0148 REF:- 21/02057/HOUSE