


:: Rear (West) :: Proposed :: 1:100 ::

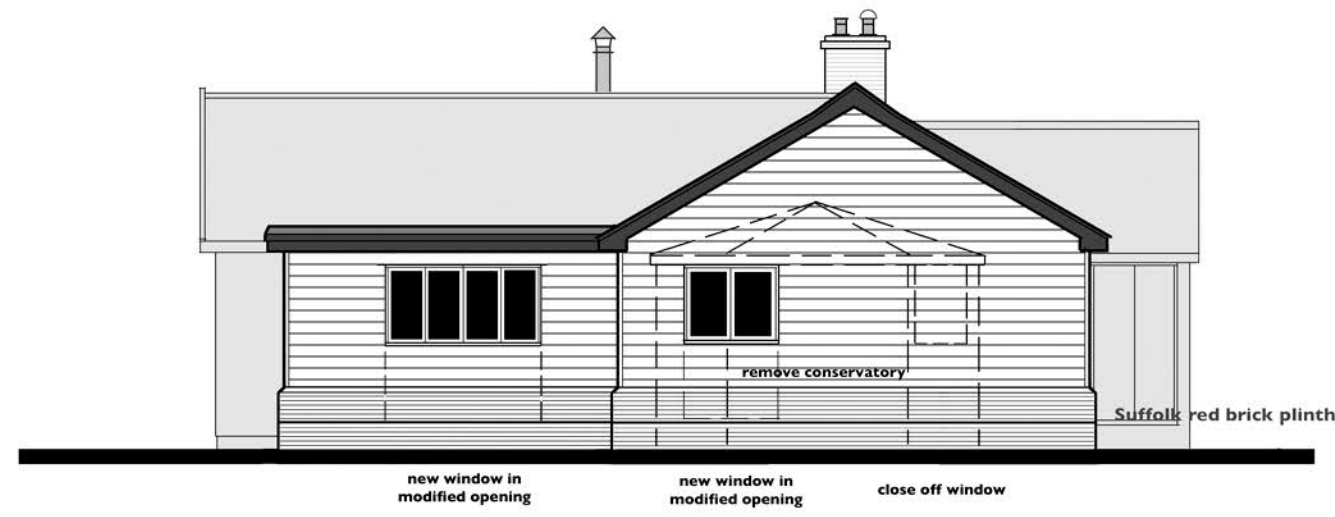

:: Side (South) :: Proposed :: 1:100 ::

Proposed Appearance:

Roof: Reclaimed natural clay pantiles colour: red/brown to match existing
Walls: Treated sw weatherboard colour: tba over Suffolk red brick plinth 450 above dpc.
Joinery: Powder coated aluminium colour: tba



**Proposed Extension and Internal Alterations
 at Corner Cottage, Denham Corner, Denham
 for and Carlo Weeks**


JOHN PUTMAN
 ARCHITECTURAL DESIGN + PLANNING
 The Hollies :: Station Road :: Earsham
 Bungay :: Suffolk :: NR35 2TS
 johnputman1@btconnect.com :: 01986 892454

Elevations :: Proposed :: 2
Scale: 1:100 at A3
Drg.No.2209.6

21Jul21