

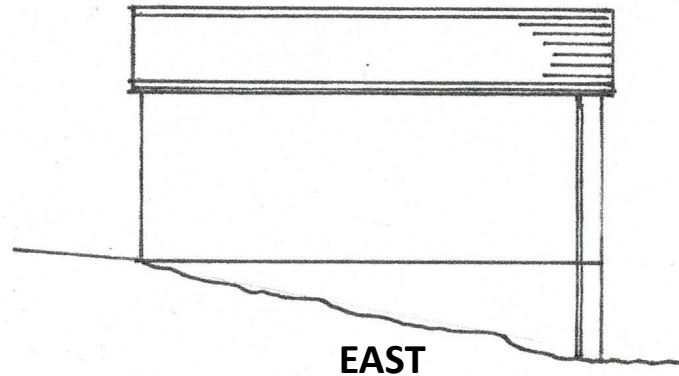


# PROPOSED GARAGE


AT 47A THE SHRUBBERIES, PORTHLEVEN

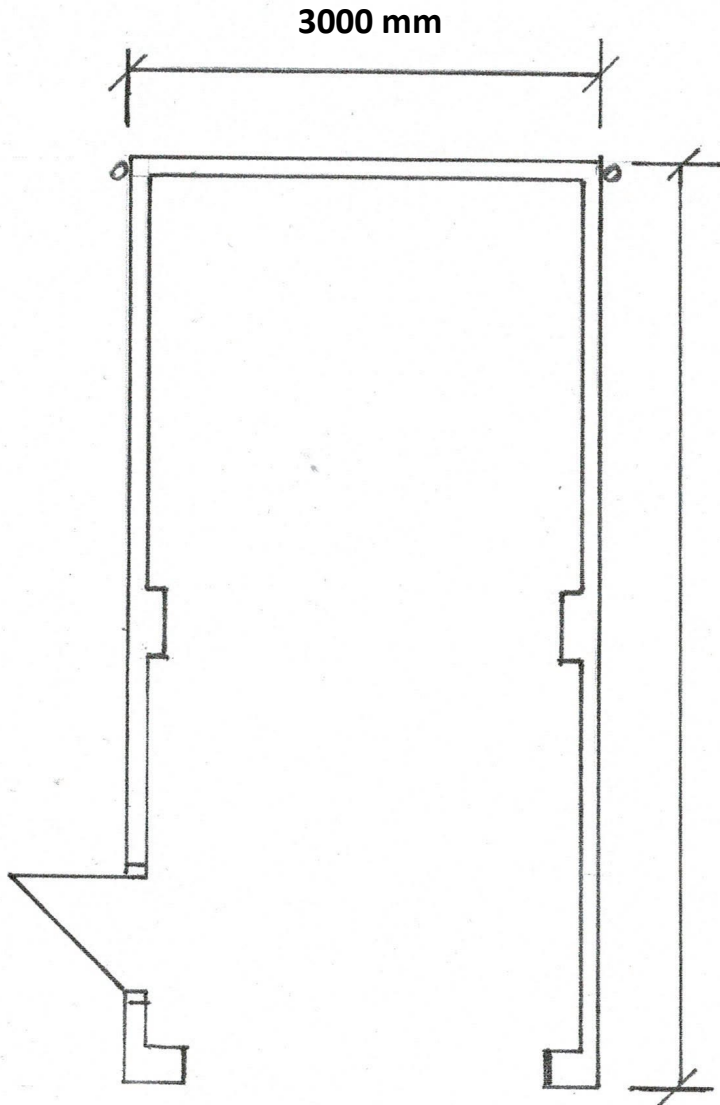


EAST

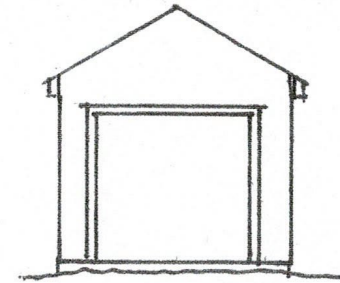

NORTH

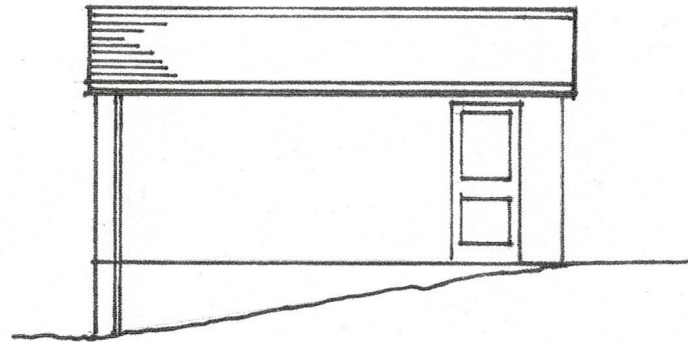

WEST

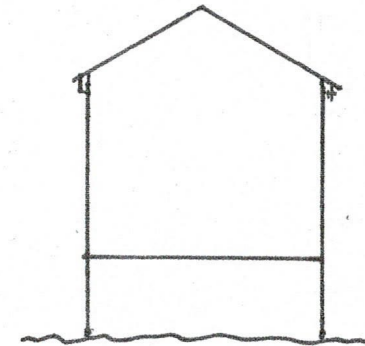

SOUTH

WALLS— Rendered Blockwork Painted White

ROOF —Natural Slate

GUTTERS —Black uPVC

SCALE:

ELEVATION 1:100 PLAN 1:50

DATE: JULY 2021

REF: JW1/21