


Heritage Slim-Line Sliding Sash Spiral Balance Frame & Sash Head (With Vent)						
DIMENSIONS	PLOT SIZE	SCALE	DATE	REV	DWG NO.	
MM	A4		01.01.2019	B	2903	

Note: Detail Used  
1/ If order has vents specified


Please consider the environment before printing

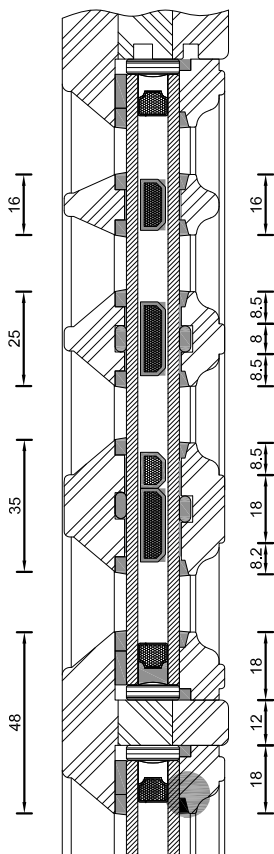

Heritage Slim-Line Sliding Sash Spiral Balance  
Bar Options

DIMENSIONS	PLOT SIZE	SCALE	DATE	REV	DWG NO.	
MM	A4		01.01.2019	B	2902	

Please consider the environment before printing

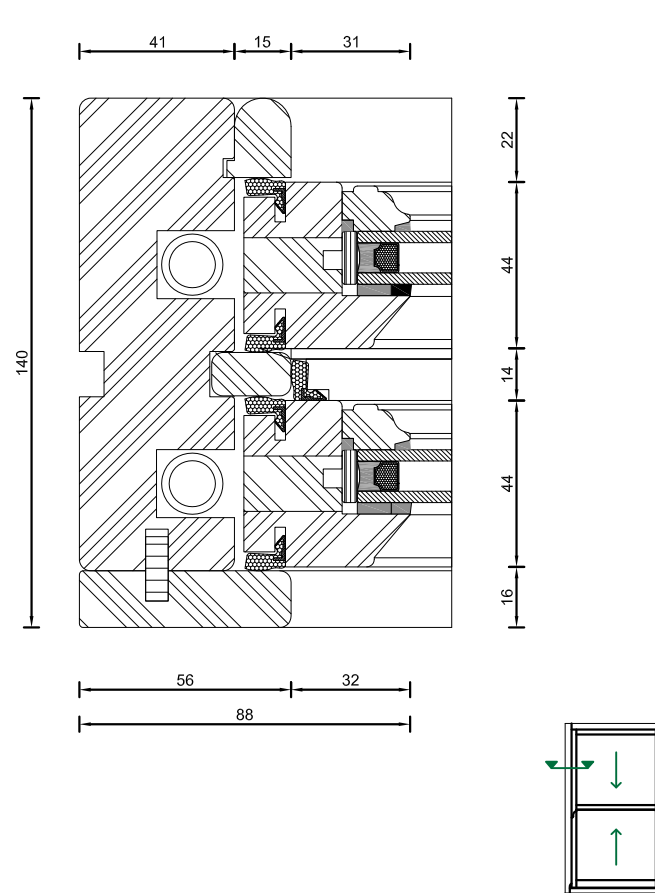

Heritage Slim-Line Sliding Sash Spiral Balance  
Frame & Sash Jamb

DIMENSIONS	PLOT SIZE	SCALE	DATE	REV	DWG NO.	
MM	A4		01.01.2019	B	2906	

Please consider the environment before printing



**NOTES:**

This drawing is to be read in conjunction with all relevant Architects and Engineers drawings. Only figured dimensions are to be used for construction. All dimensions are to be verified on site prior to work commencing.

Description	Date
-------------	------

Client: Georgia Christoforou  
Address: 73 Marine Parade,  
Brighton,  
BN2 1AE

Project: Replacement  
Windows  
and Railings

Drawing title: Proposed Section

Project No 21073


Date 23-07-21

Drawn by IA

Drawing No P04

Scale not to scale @A3


DETAILS FROM BERECO BROCHURE:  
HERITAGE SLIDING SASH, DOUBLE GLAZING,  
NOT TO SCALE

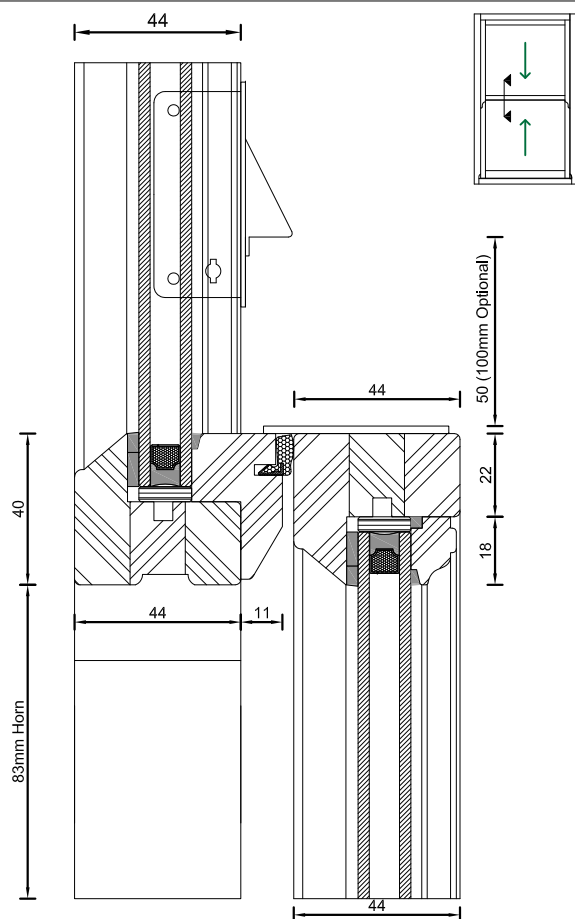

Heritage Slim-Line Sliding Sash Spiral Balance  
Meeting Rail

DIMENSIONS	PLOT SIZE	SCALE	DATE	REV	DWG NO.	
MM	A4		01.01.2019	B	2905	

Please consider the environment before printing

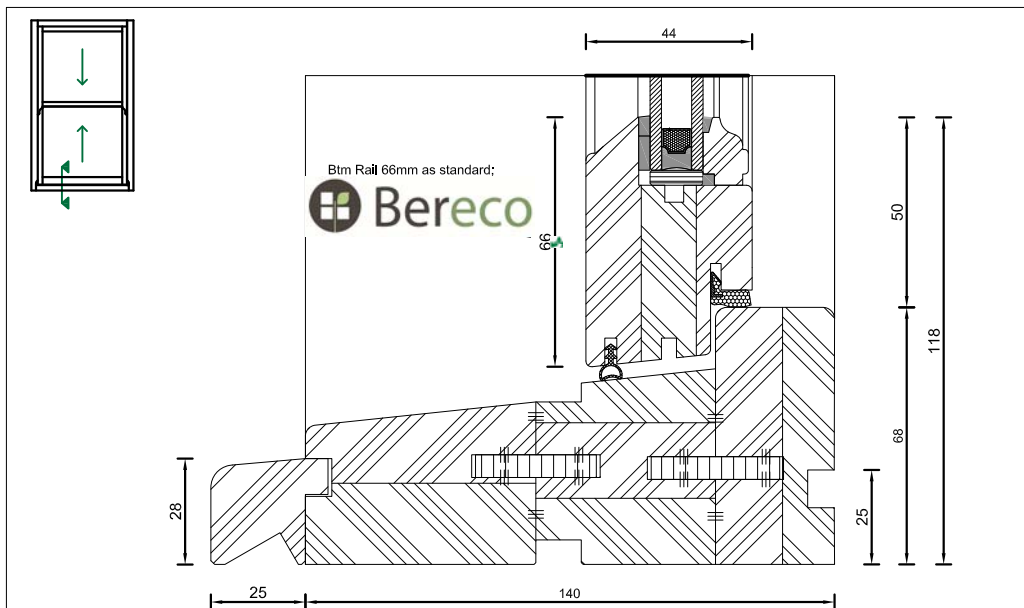

Heritage Slim-Line Sliding Sash Spiral Balance  
Frame & Sash Cill

DIMENSIONS	PLOT SIZE	SCALE	DATE	REV	DWG NO.	
MM	A4		01.01.2019	B	2904	

Please consider the environment before printing



CILL EXTENSION - available options:  
25mm (193mm o/a) / 47mm (215mm o/a) /  
62mm (230mm o/a) / 87mm (255mm o/a) /  
100mm (268mm o/a) / 114mm (282mm o/a) /  
140mm (308mm o/a)