

NOTES

- Do not scale from this drawing.
- Due to the nature of the project (leasing property) dimensions
- The contractor and any specialist designers are responsible for checking all dimensions, tolerances etc before works commence.
- Any discrepancies to be referred to the designer.
- Refer to Structural Engineers drawings for all structural information only.
- All dimensions are structural i.e. below plaster or other finishes unless stated otherwise.
- This drawing is copyright of Stonehouse Architectural Ltd and must not be reproduced without authorisation.

dark green powder coated
aluminium fascia / barge boards

green plasticol coated
cladding

Wallplate
6500

Main Door Head
5000

First Floor Mezzanine
3550

artstone capping

roller shutter
entrance doors


marshalls
cromwell
artificial walling
stone

raised
decking

11 Unit Front Proposed

1 : 100

railway wall

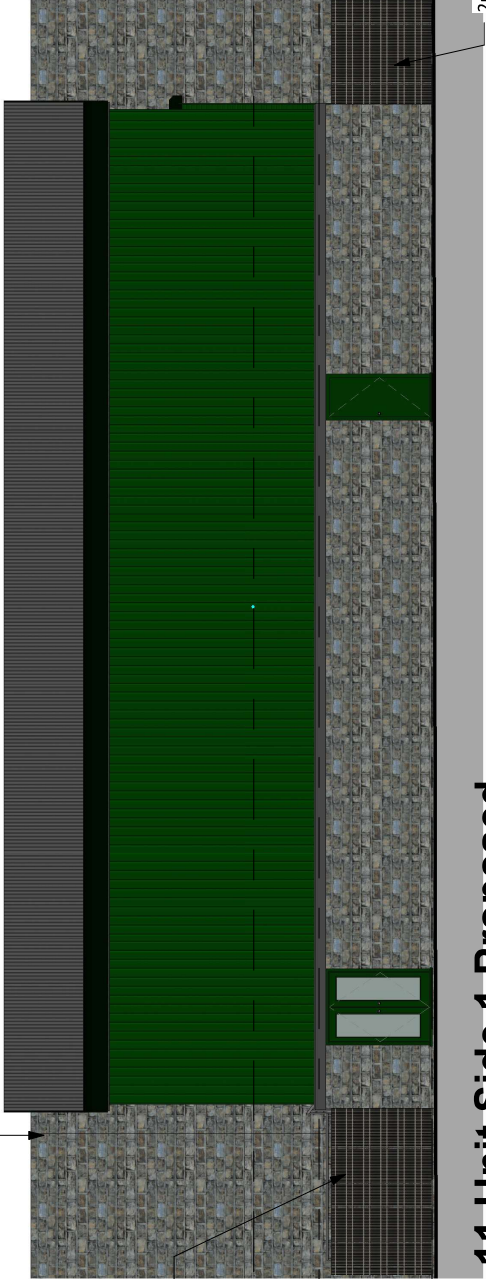

11 Unit Side 1 Proposed

1 : 100

2m high palisade

Top Of Stone
2250

Ground Floor
0

STONEHOUSE & CO
ARCHITECTURAL DESIGN

T: 017746 800369
E: ben@stonehouse.co.uk
W: www.stonehouse.co.uk

No.	Description	Date
A	updated with clients comments	28.07.20
B	updated decking and mezzanine	27.0721

PURPOSE OF ISSUE
Planning

PROJECT
Land Off Halifax Road, Todmorden

SHEET
Unit Elevations

CLIENT
HD Salvage Ltd

Date 23.01.20	Project number J20-005	Scale (@ A3) 1 : 100
Drawn by bl	DRAWING NUMBER P03	REV B