


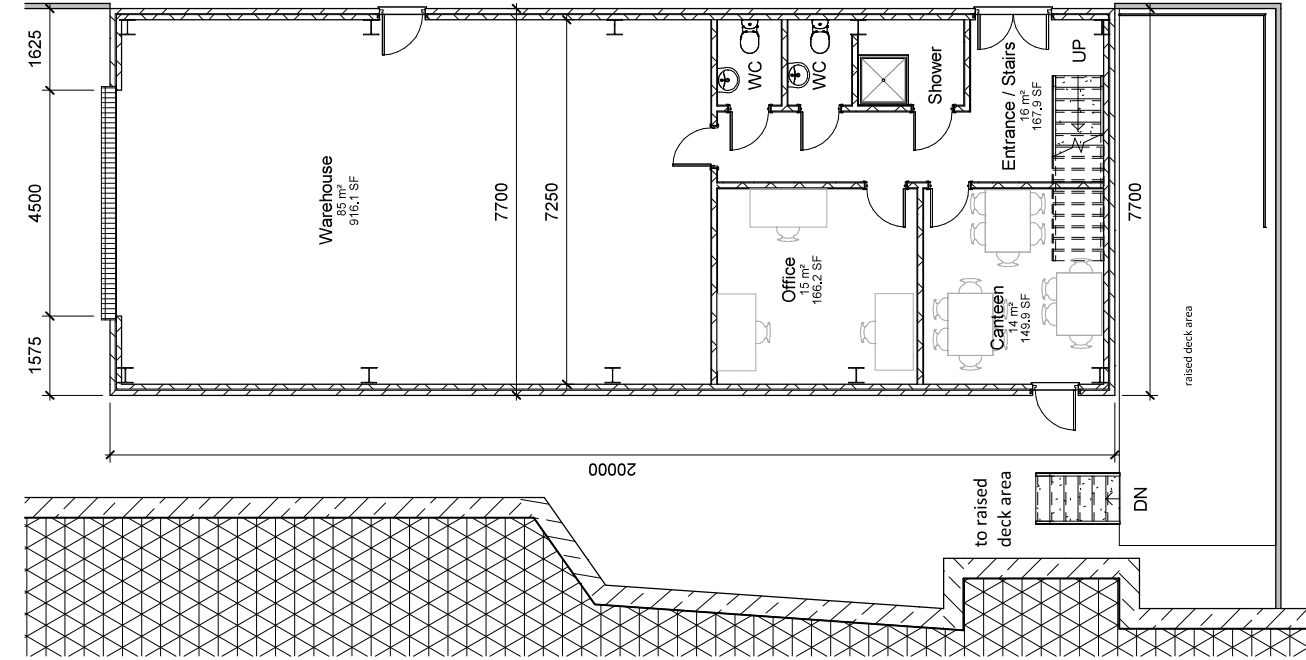

02a Proposed Unit GF Plan
1 : 100

05 First Floor Mezzanine
1 : 100

- NOTES**
- Do not scale from this drawing.
 - Due to the nature of the project (existing property) dimensions are approximate.
 - The contractor and any specialist designers are responsible for checking all dimensions, tolerances etc before works commence.
 - Any discrepancies to be referred to the designer.
 - Refer to Structural Engineers drawings for all structural information only.
 - All measures are structural i.e. below plaster or other finishes unless stated otherwise.
 - This drawing is copyright of Stonehouse Architectural Ltd and must not be reproduced without authorisation.

STONEHOUSE & CO ARCHITECTURAL DESIGN		
T: 017746 800369 E: ben@stonehouse.co.uk W: www.stonehouse.co.uk		
No.	Description	Date
A	updated with clients comments	28.07.20
B	updated decking and mezzanine	27.0721
PURPOSE OF ISSUE		
Planning		
PROJECT		
Land Off Halifax Road, Todmorden		
SHEET		
Unit Floor Plans		
CLIENT		
HD Salvage Ltd		
Date	Project number	Scale (@ A3)
23.01.20	J20-005	1 : 100
Drawn by	DRAWING NUMBER	REV
bl	P02	B