




PROPOSED FRONT ELEVATION

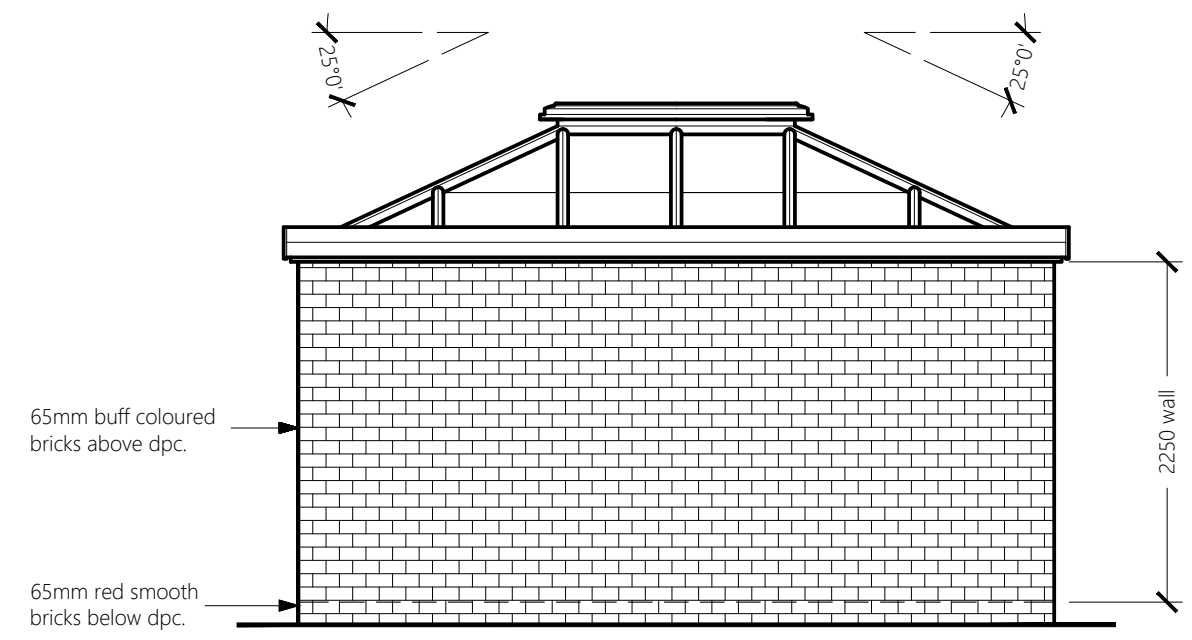

PROPOSED REAR ELEVATION

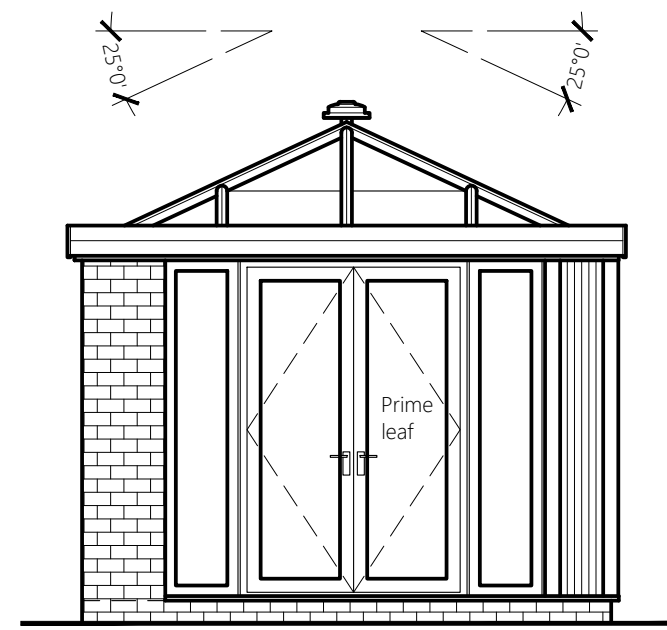

PROPOSED SIDE ELEVATION

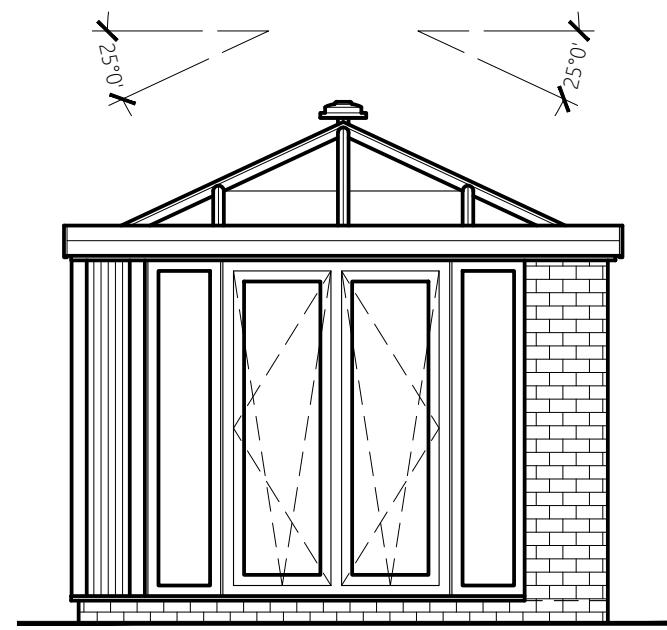

PROPOSED SIDE ELEVATION

Ultraframe roof pvc profile to be pebble grey woodgrain foiled out & white smooth pvc in, aqua sunshade 1.0 self cleaning glass, 2 tier flat aluminium cornice guttering, internal roof boxing and no final/crestings.

2no. large fluted loggia columns pebble grey smooth external & plastered internal.

French door pvc profile to be pebble grey woodgrain foiled out & white smooth pvc in, clear toughened glass, polished chrome handles, restriction hinge to door leaf, 50mm slim threshold, outward opening and right leaf prime opener.

Window pvc profile to be pebble grey woodgrain foiled out & white smooth pvc in, clear toughened glass, 4no inward opening tilt & turn openers & polished chrome handles.

Customer contract:  
EH842 Wilkinson  
4 Satley Plough,  
Bishop Auckland,  
DL13 4JX.

Revision A  
Date: 09.06.21  
Notes:  
Profile colour now pebble grey woodgrain foiled out & white smooth pvc in.

Customer approval signature:

Date:

I can confirm that the surveyor has fully explained the drawing & specifications. I am aware specification changes from my original sales contract will be detailed on a Contract Variation Order and may result in cost alterations.

Surveyor: P Greathead  
Scale: 1:50