


Bedford Cambrian Tiles

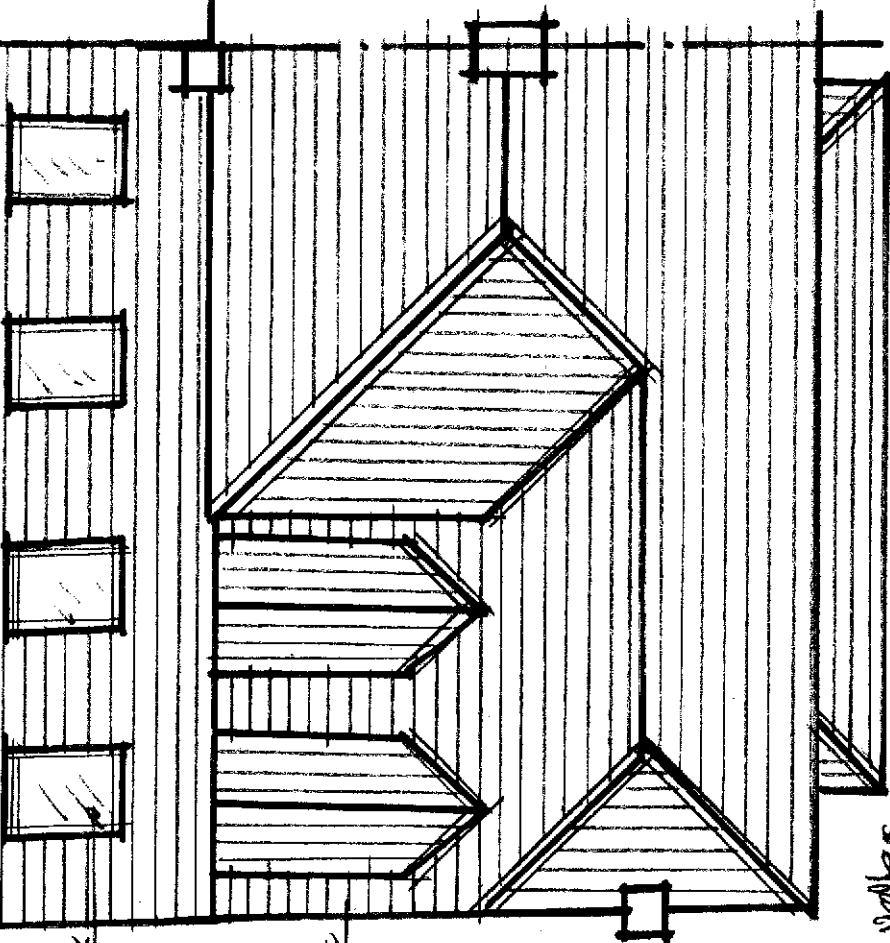


Velux

Slate

Lead valleys
of common
sizes

PROPOSED ROOF PLAN

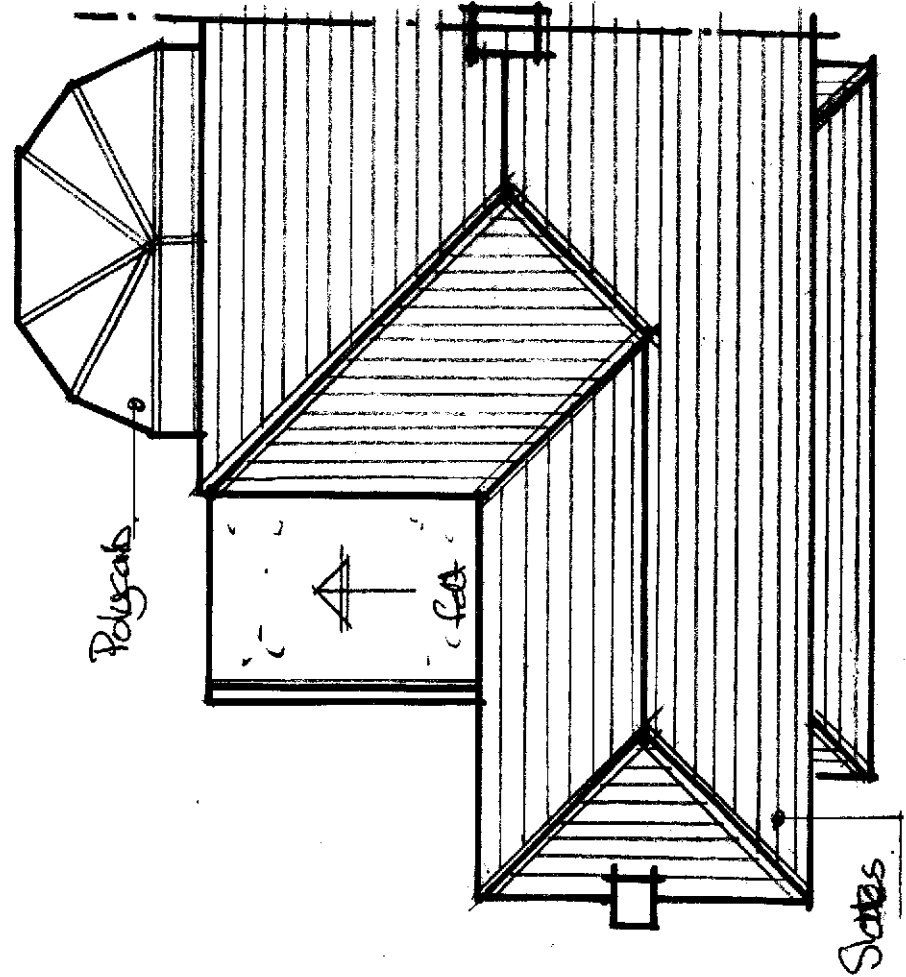

Polygons

Slates

EXISTING ROOF PLAN

SCALE 1:100

"PINECROFT" FIEDHOUSE LANE HERSHOTT

JULY 2021