


Location Plan - Scale 1 : 1250

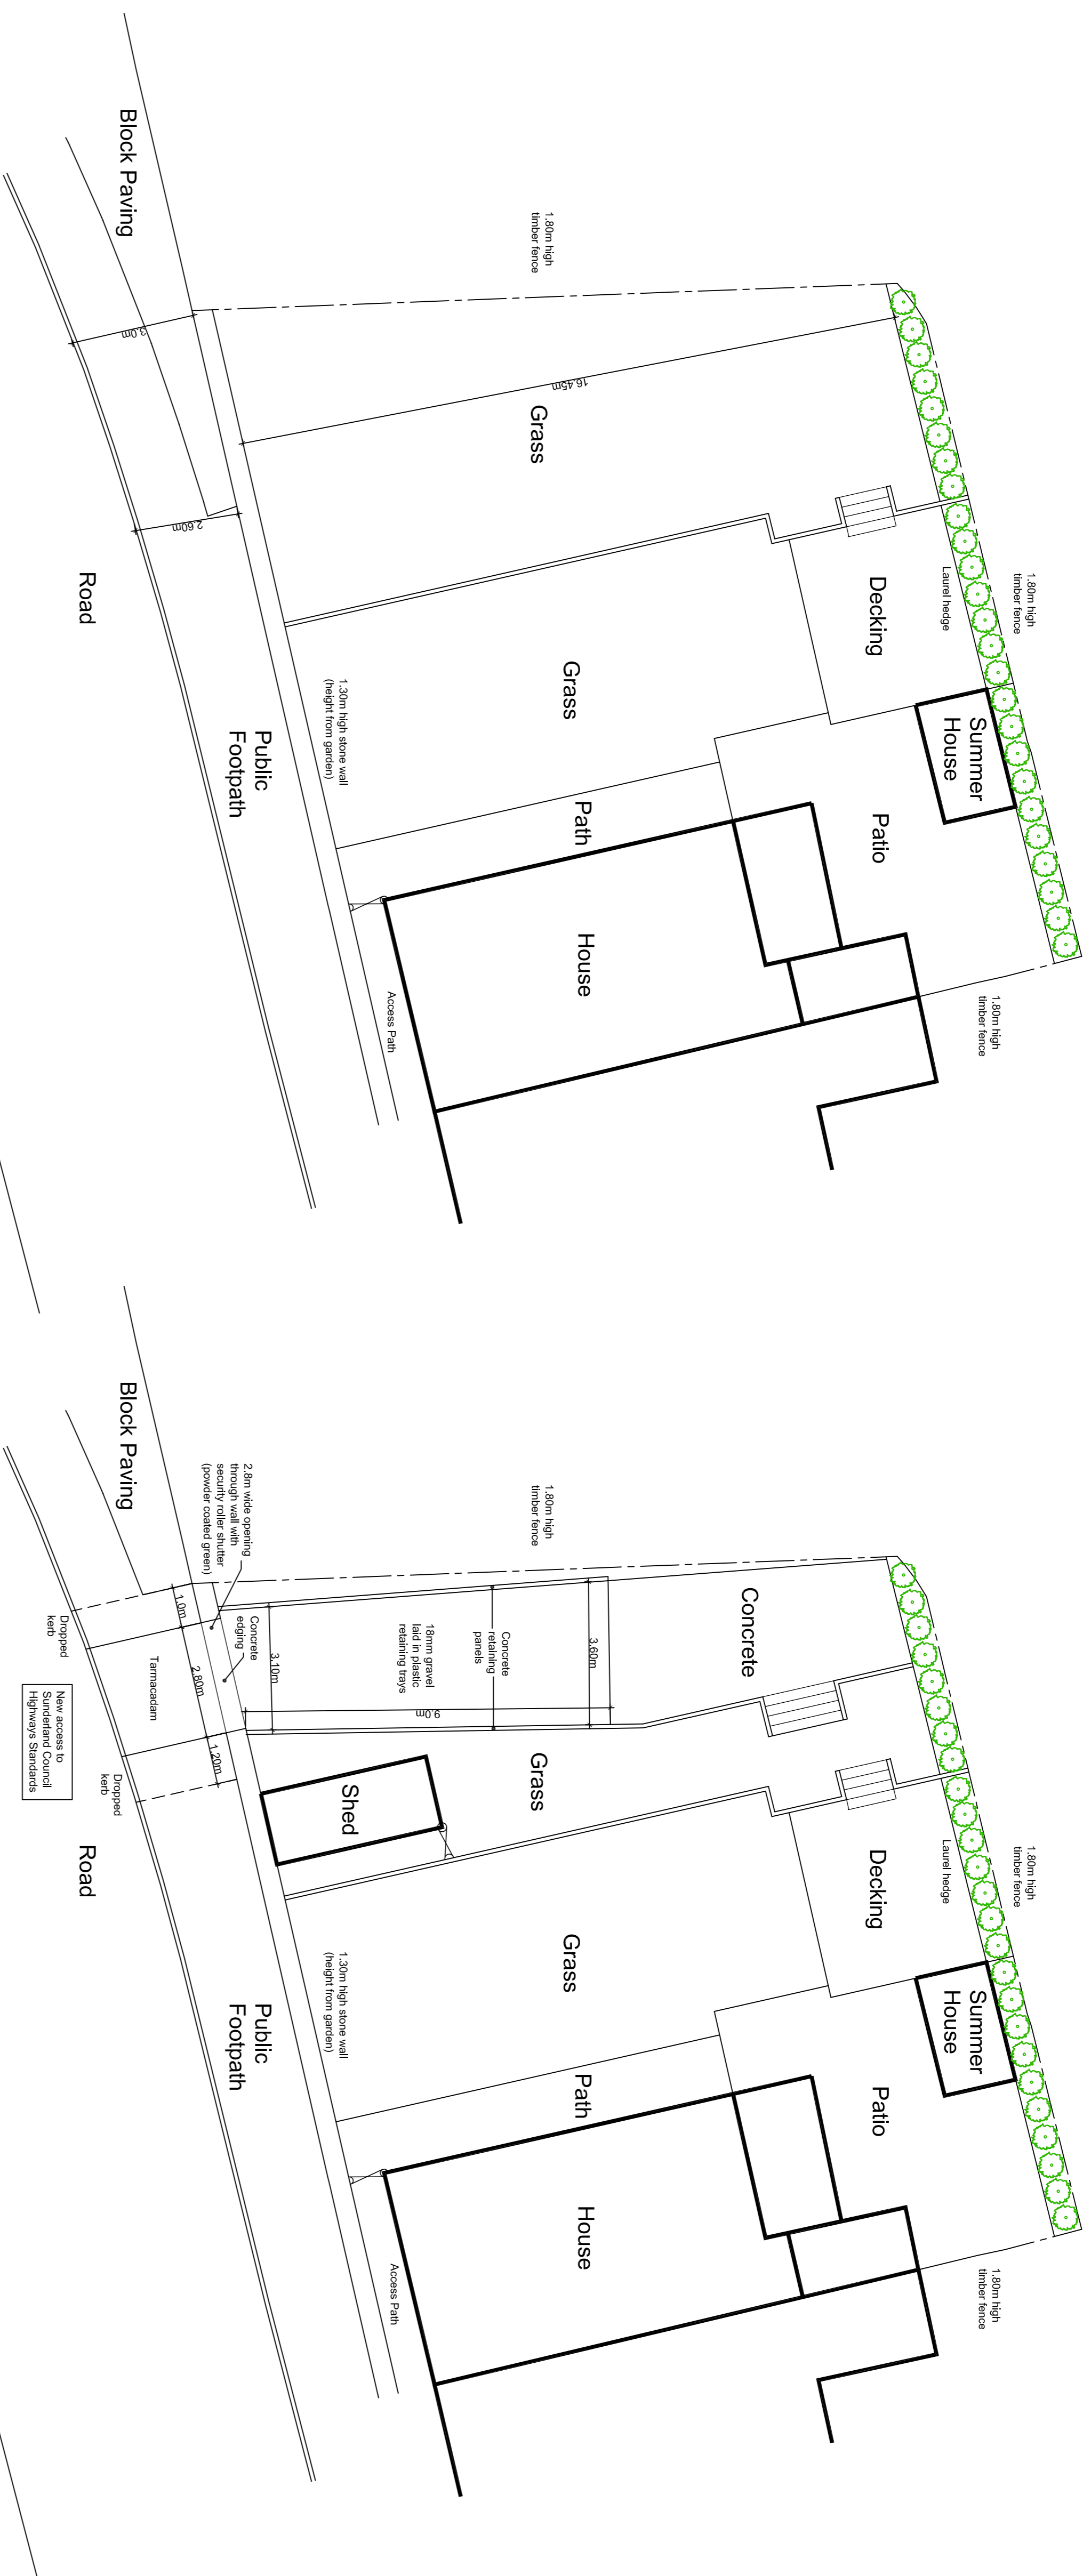

Title:
Site & Location Plans

Project & Client:
Proposed Vehicle Access & Parking Area
3 Park Place
Hetton-le-Hole

No.	REVISIONS	Date	Drawn by
21-D12-01		Jul '21	

RICHARDSON SURVEYING ARCHITECTURE

17 Aynsley Terrace, Consett, Co. Durham, DH8 5NF
E: info@rsa-ld.co.uk W: www.rsa-ld.co.uk T: 01207 581318