

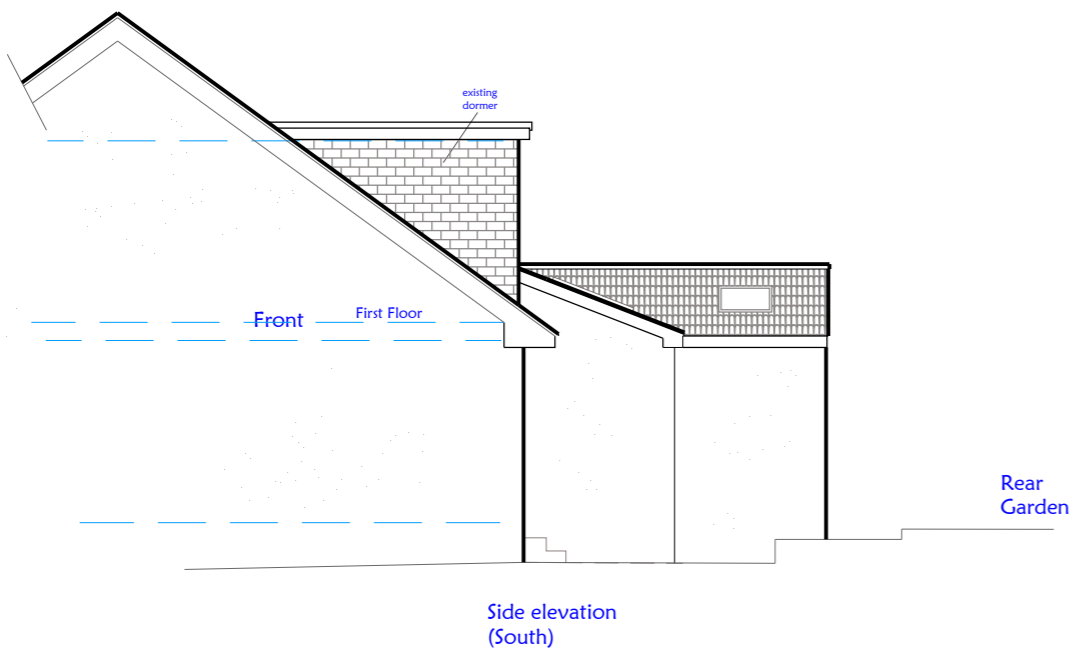



PLAN

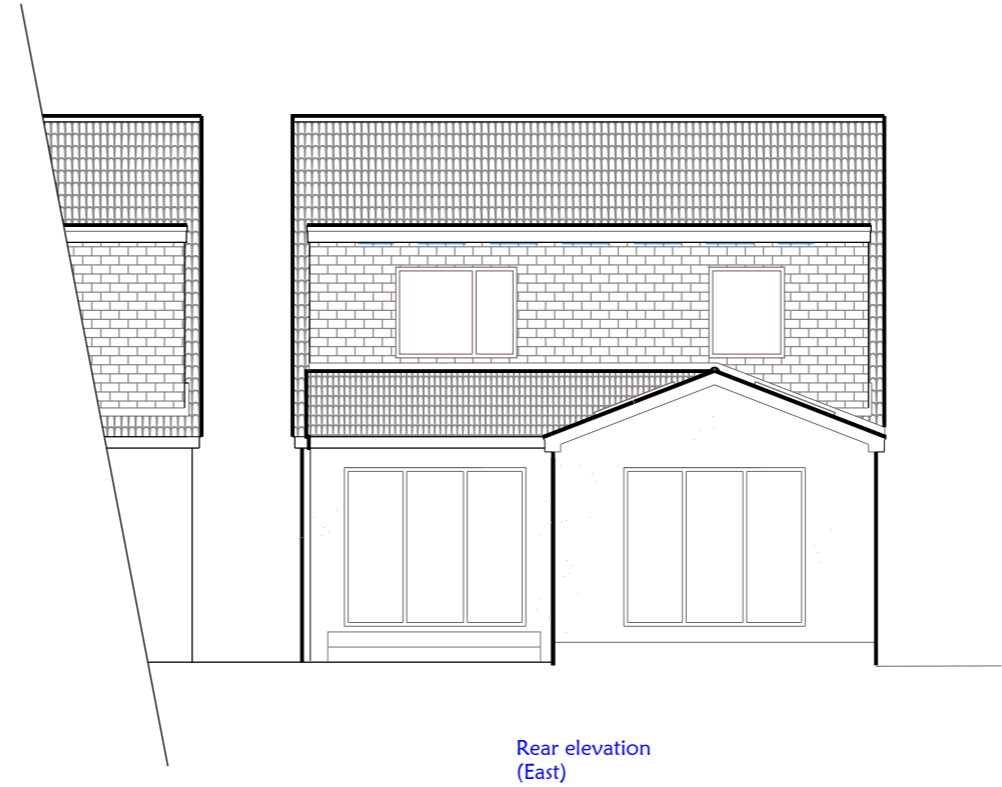

Side elevation (South)

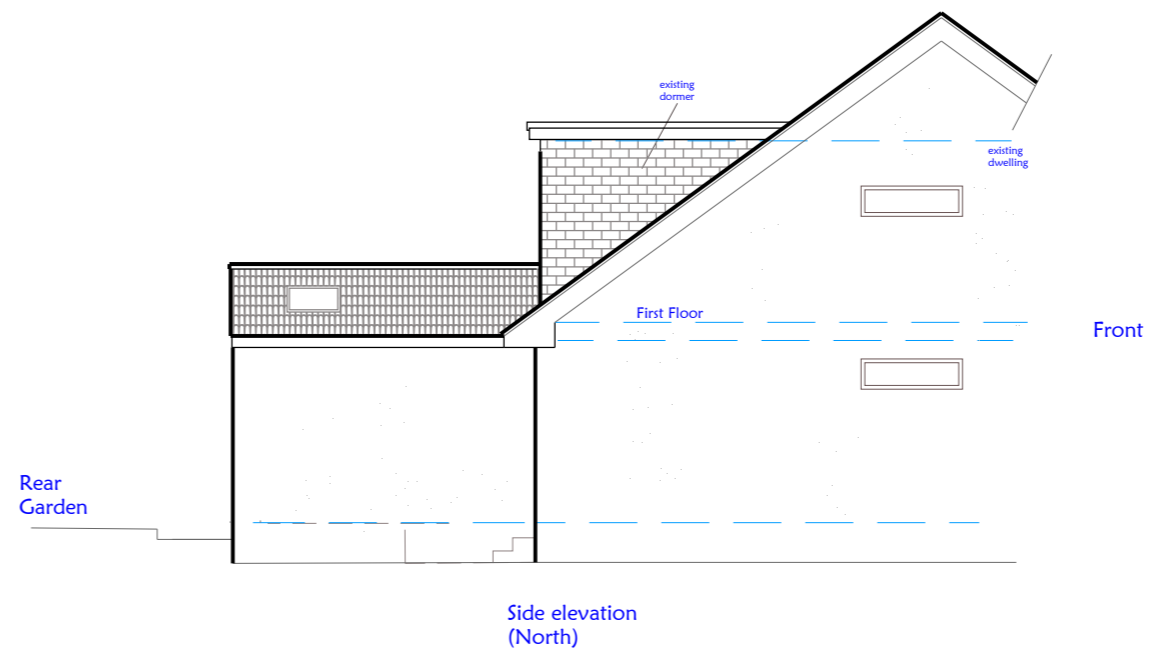

Side elevation (North)

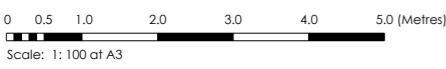

Project Notes:
 New extension constructed of insulated cavity blockwork which is to be spa rendered and painted to complement existing facades.
 Interlocking concrete tiles to all roof elevations designed to match existing pitched roof sourced to suit low pitch.
 Windows / doors in white UPVC framed units.
 UPVC fascia boards, soffits and guttering / rainwater downpipes to match existing.

Ged King Architectural Plans	
info@gedkingplans.co.uk 07805-589240	
These drawings may not be replicated except by permission.	
It is the responsibility of the Building Contractor to establish all site conditions, dimensions and utility connections prior to commencement of work.	
Client Mrs A Dobrogowska	
Address Jokers Wild, George Lane, Plympton, Plymouth, PL7 2YP	
Proposal Rear extension and internal alterations	
Proposed Elevations and layout	
July 2021	Date
1:100 @ A3	Scale
GK	Drawn
579 - 7	Job No.