


# SIDE ELEVATION


1 : 50

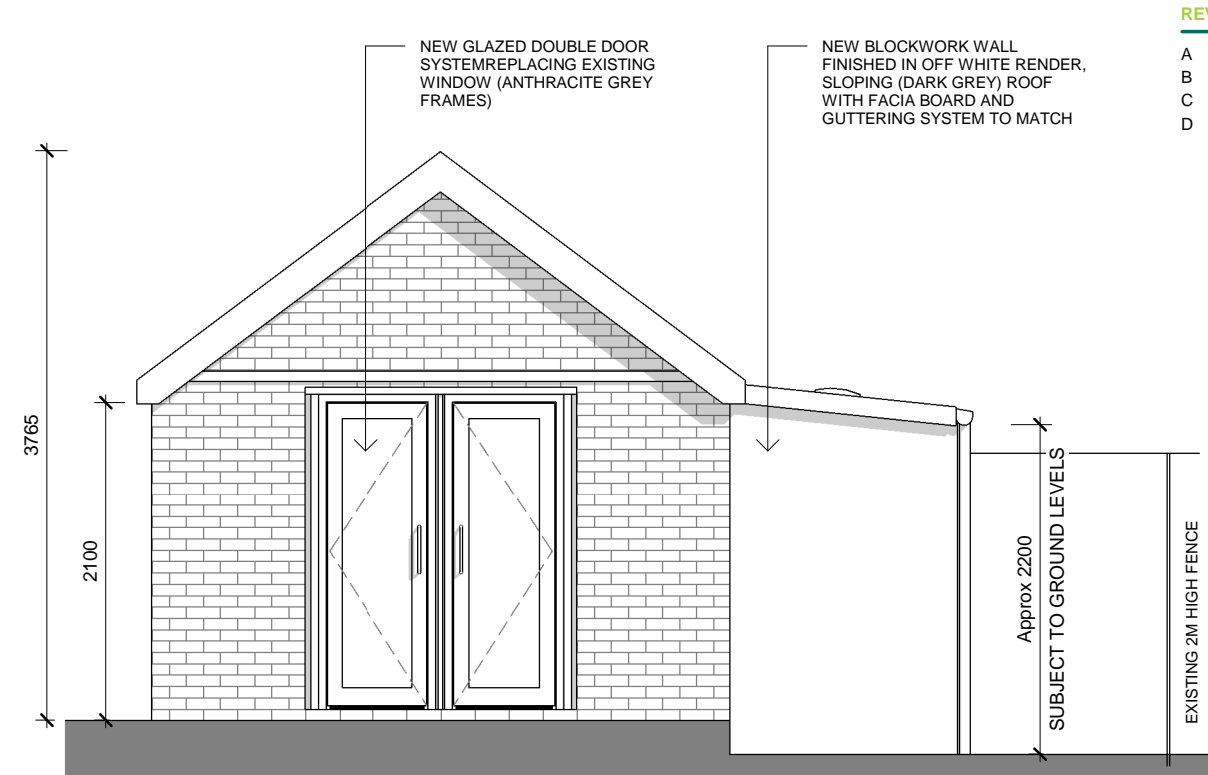

# FRONT ELEVATION


1 : 50

- REVISIONS**
- A FOR PLANNING
  - B MINOR AMENDMENTS
  - C MINOR AMENDMENTS
  - D EXISTING FENCE HEIGHT CORRECTED

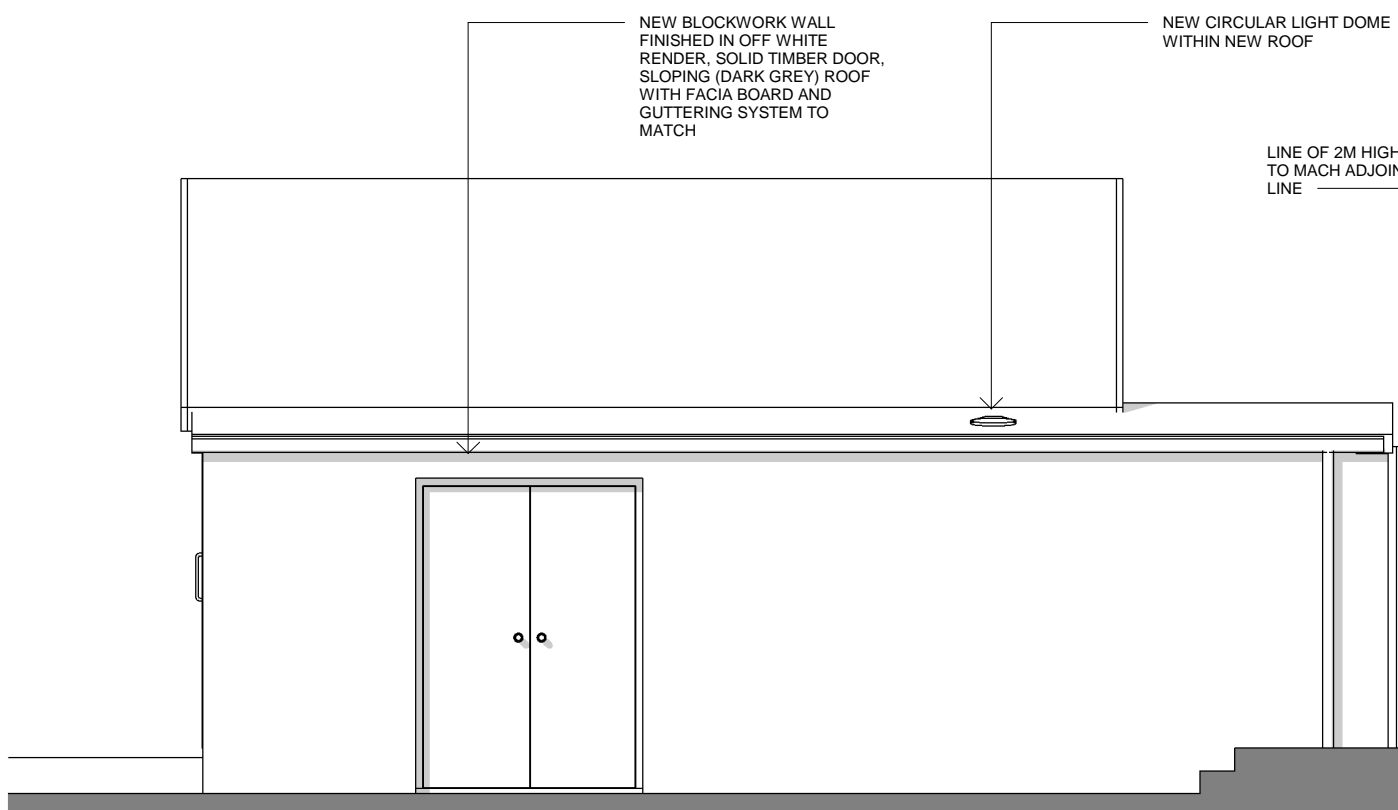

# SIDE ELEVATION

1 : 50

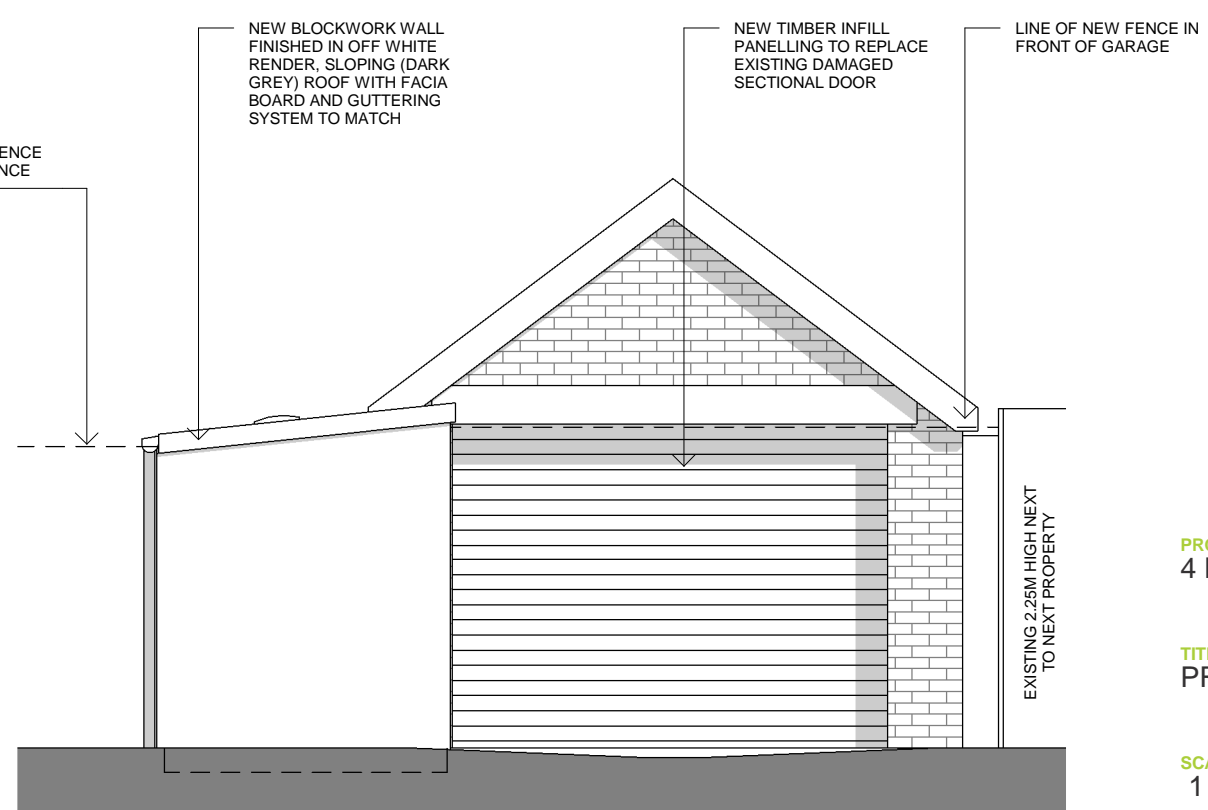

# REAR ELEVATION

1 : 50

**PROJECT**  
4 DAVENPORT AVENUE

**TITLE**  
PROPOSED ELEVATIONS

**SCALE**  
1 : 50 @ A3

**DATE**  
12/05/21

**DRAWN**  
KJ

**REVIEWED**  
C/H

**DRAWING NO**  
4DPA\_A121

**REVISION**  
D



**FILE PATH**  
G:\Kris\Private Work\10 Personal\Davenport Conversion\Davenport Option13.rvt