


**BROADMOOR FARM
GLOUCESTERSHIRE, GL54 2LQ**

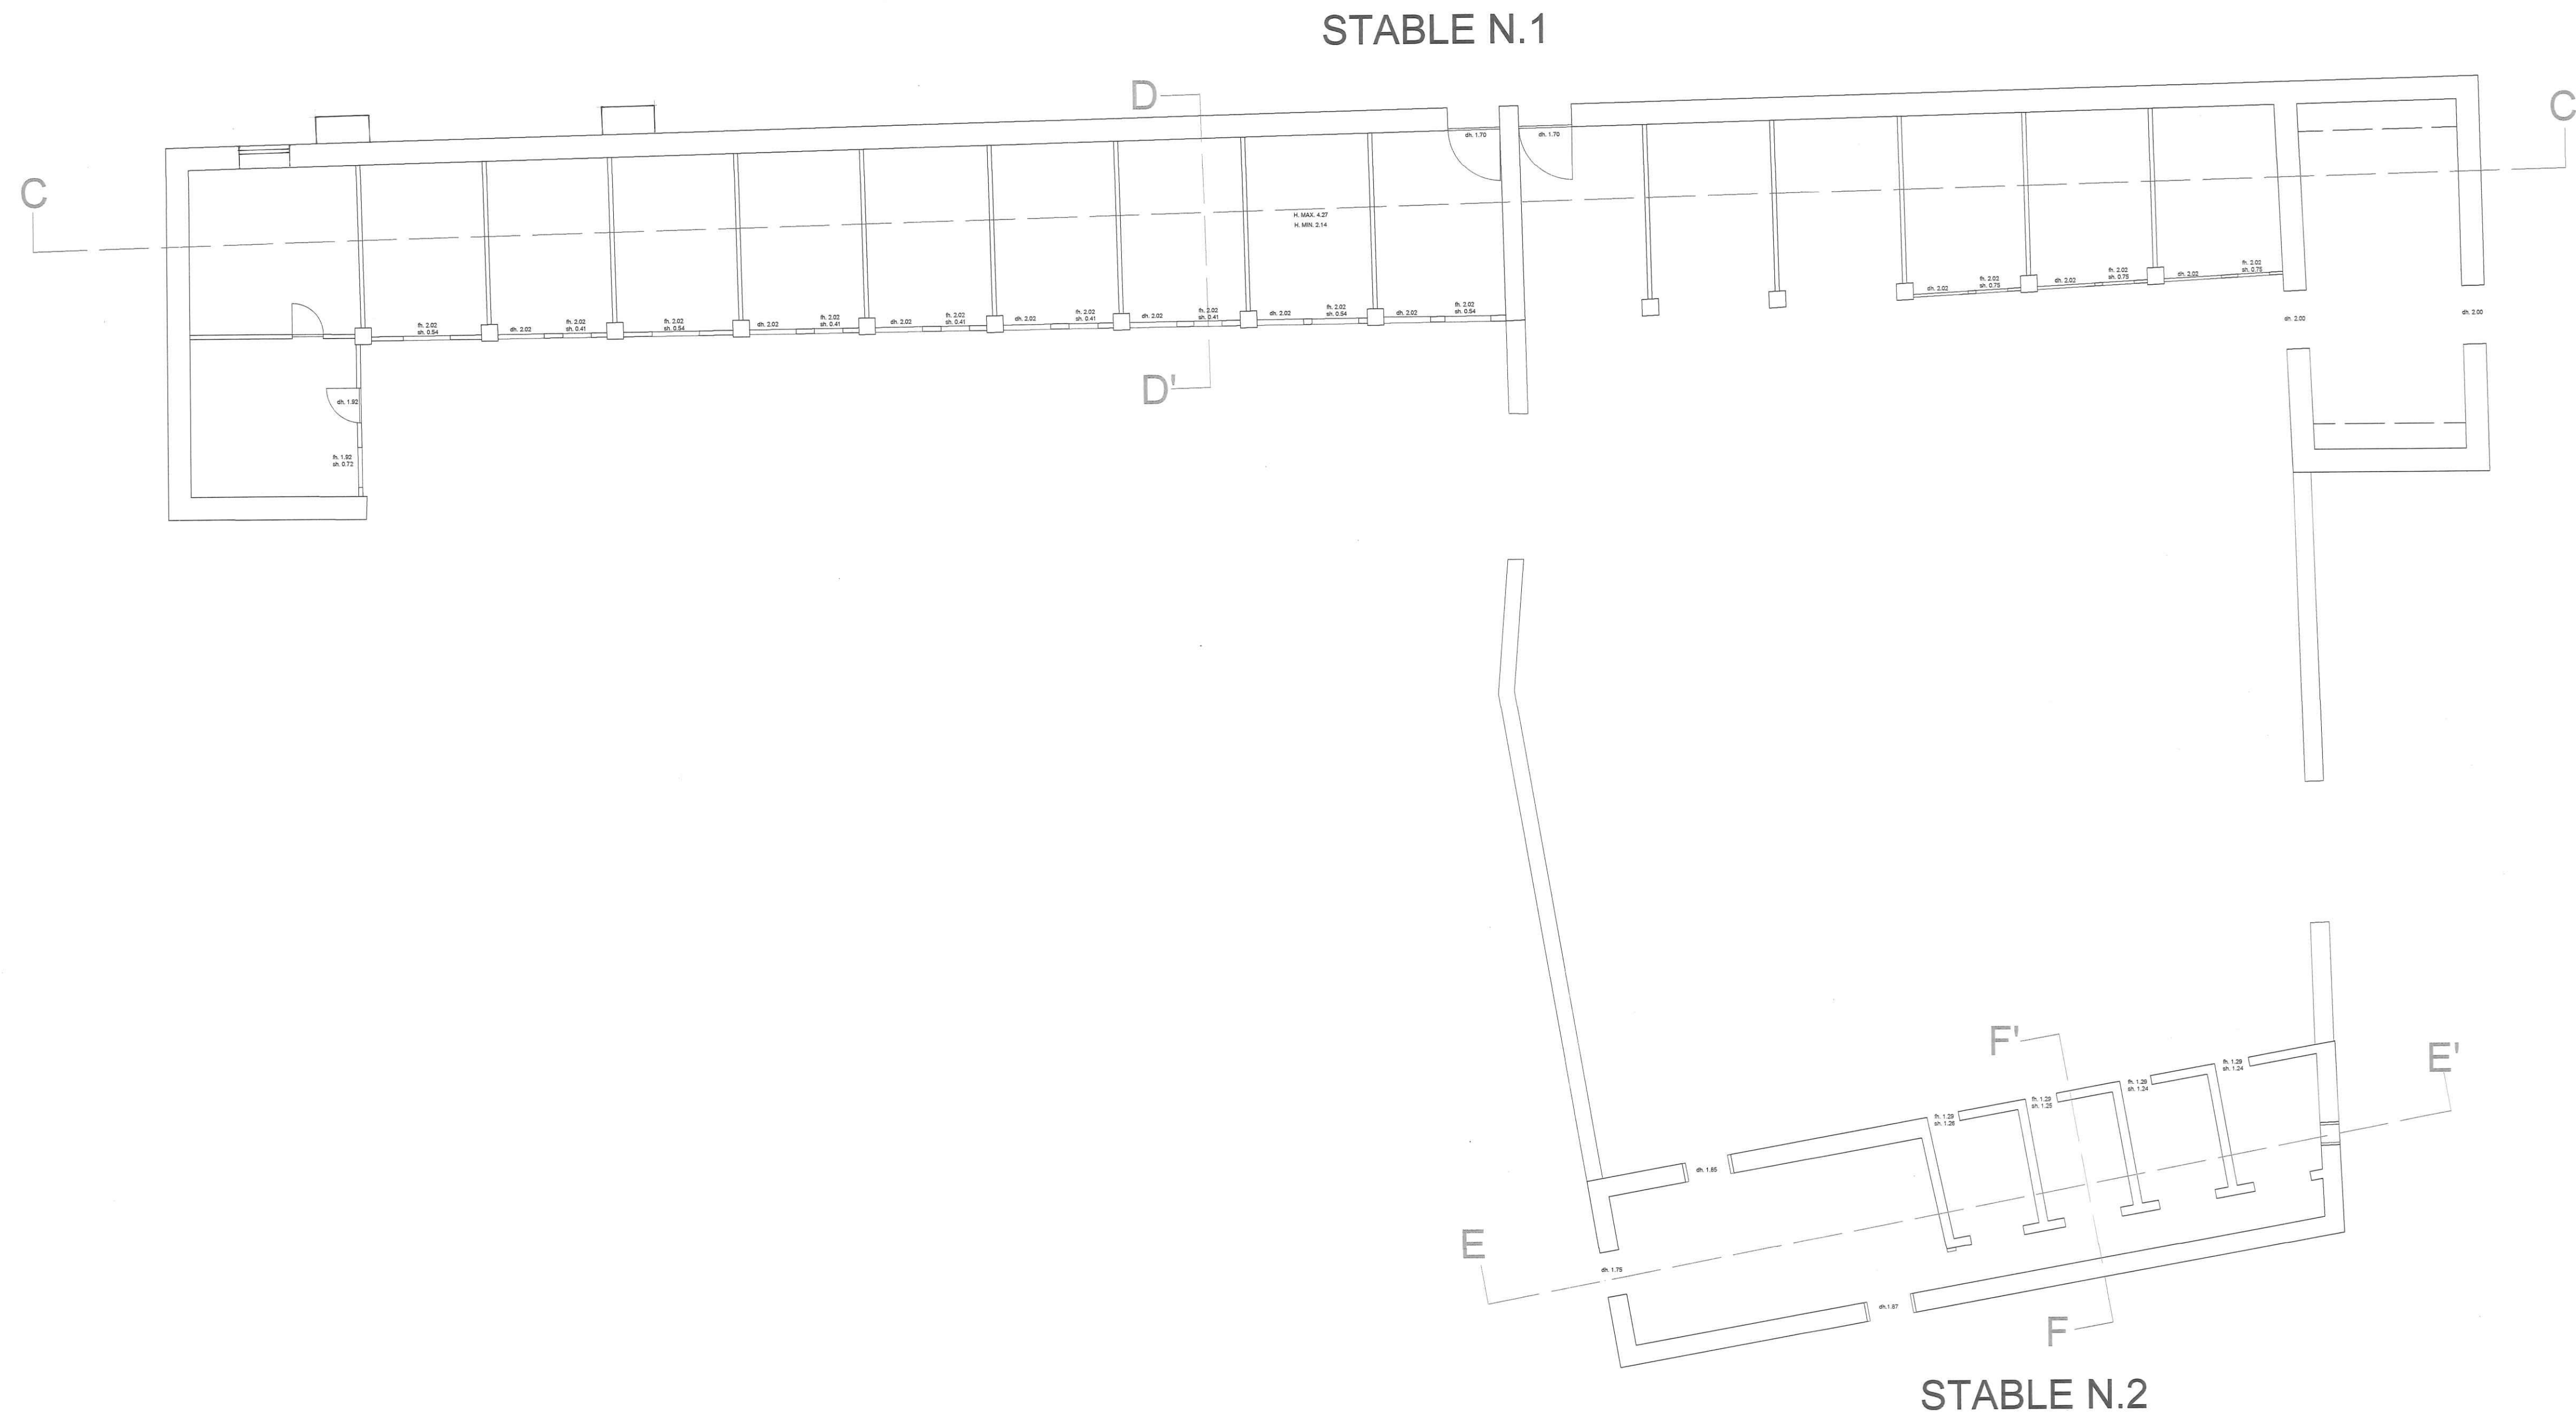

**STABLES FLOORPLAN
SCALE 1:100 @A1**

**DRAWN: BY WJO
DATE: 01/11/16**