



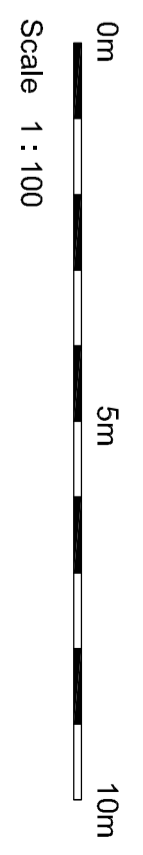

92, Evesham Road
 Stratford-upon-Avon
 Warwickshire CV37 9BE
 Tel: 01789 292145
 e-mail: impactck@btinternet.com
 www.impactdesign.uk.com

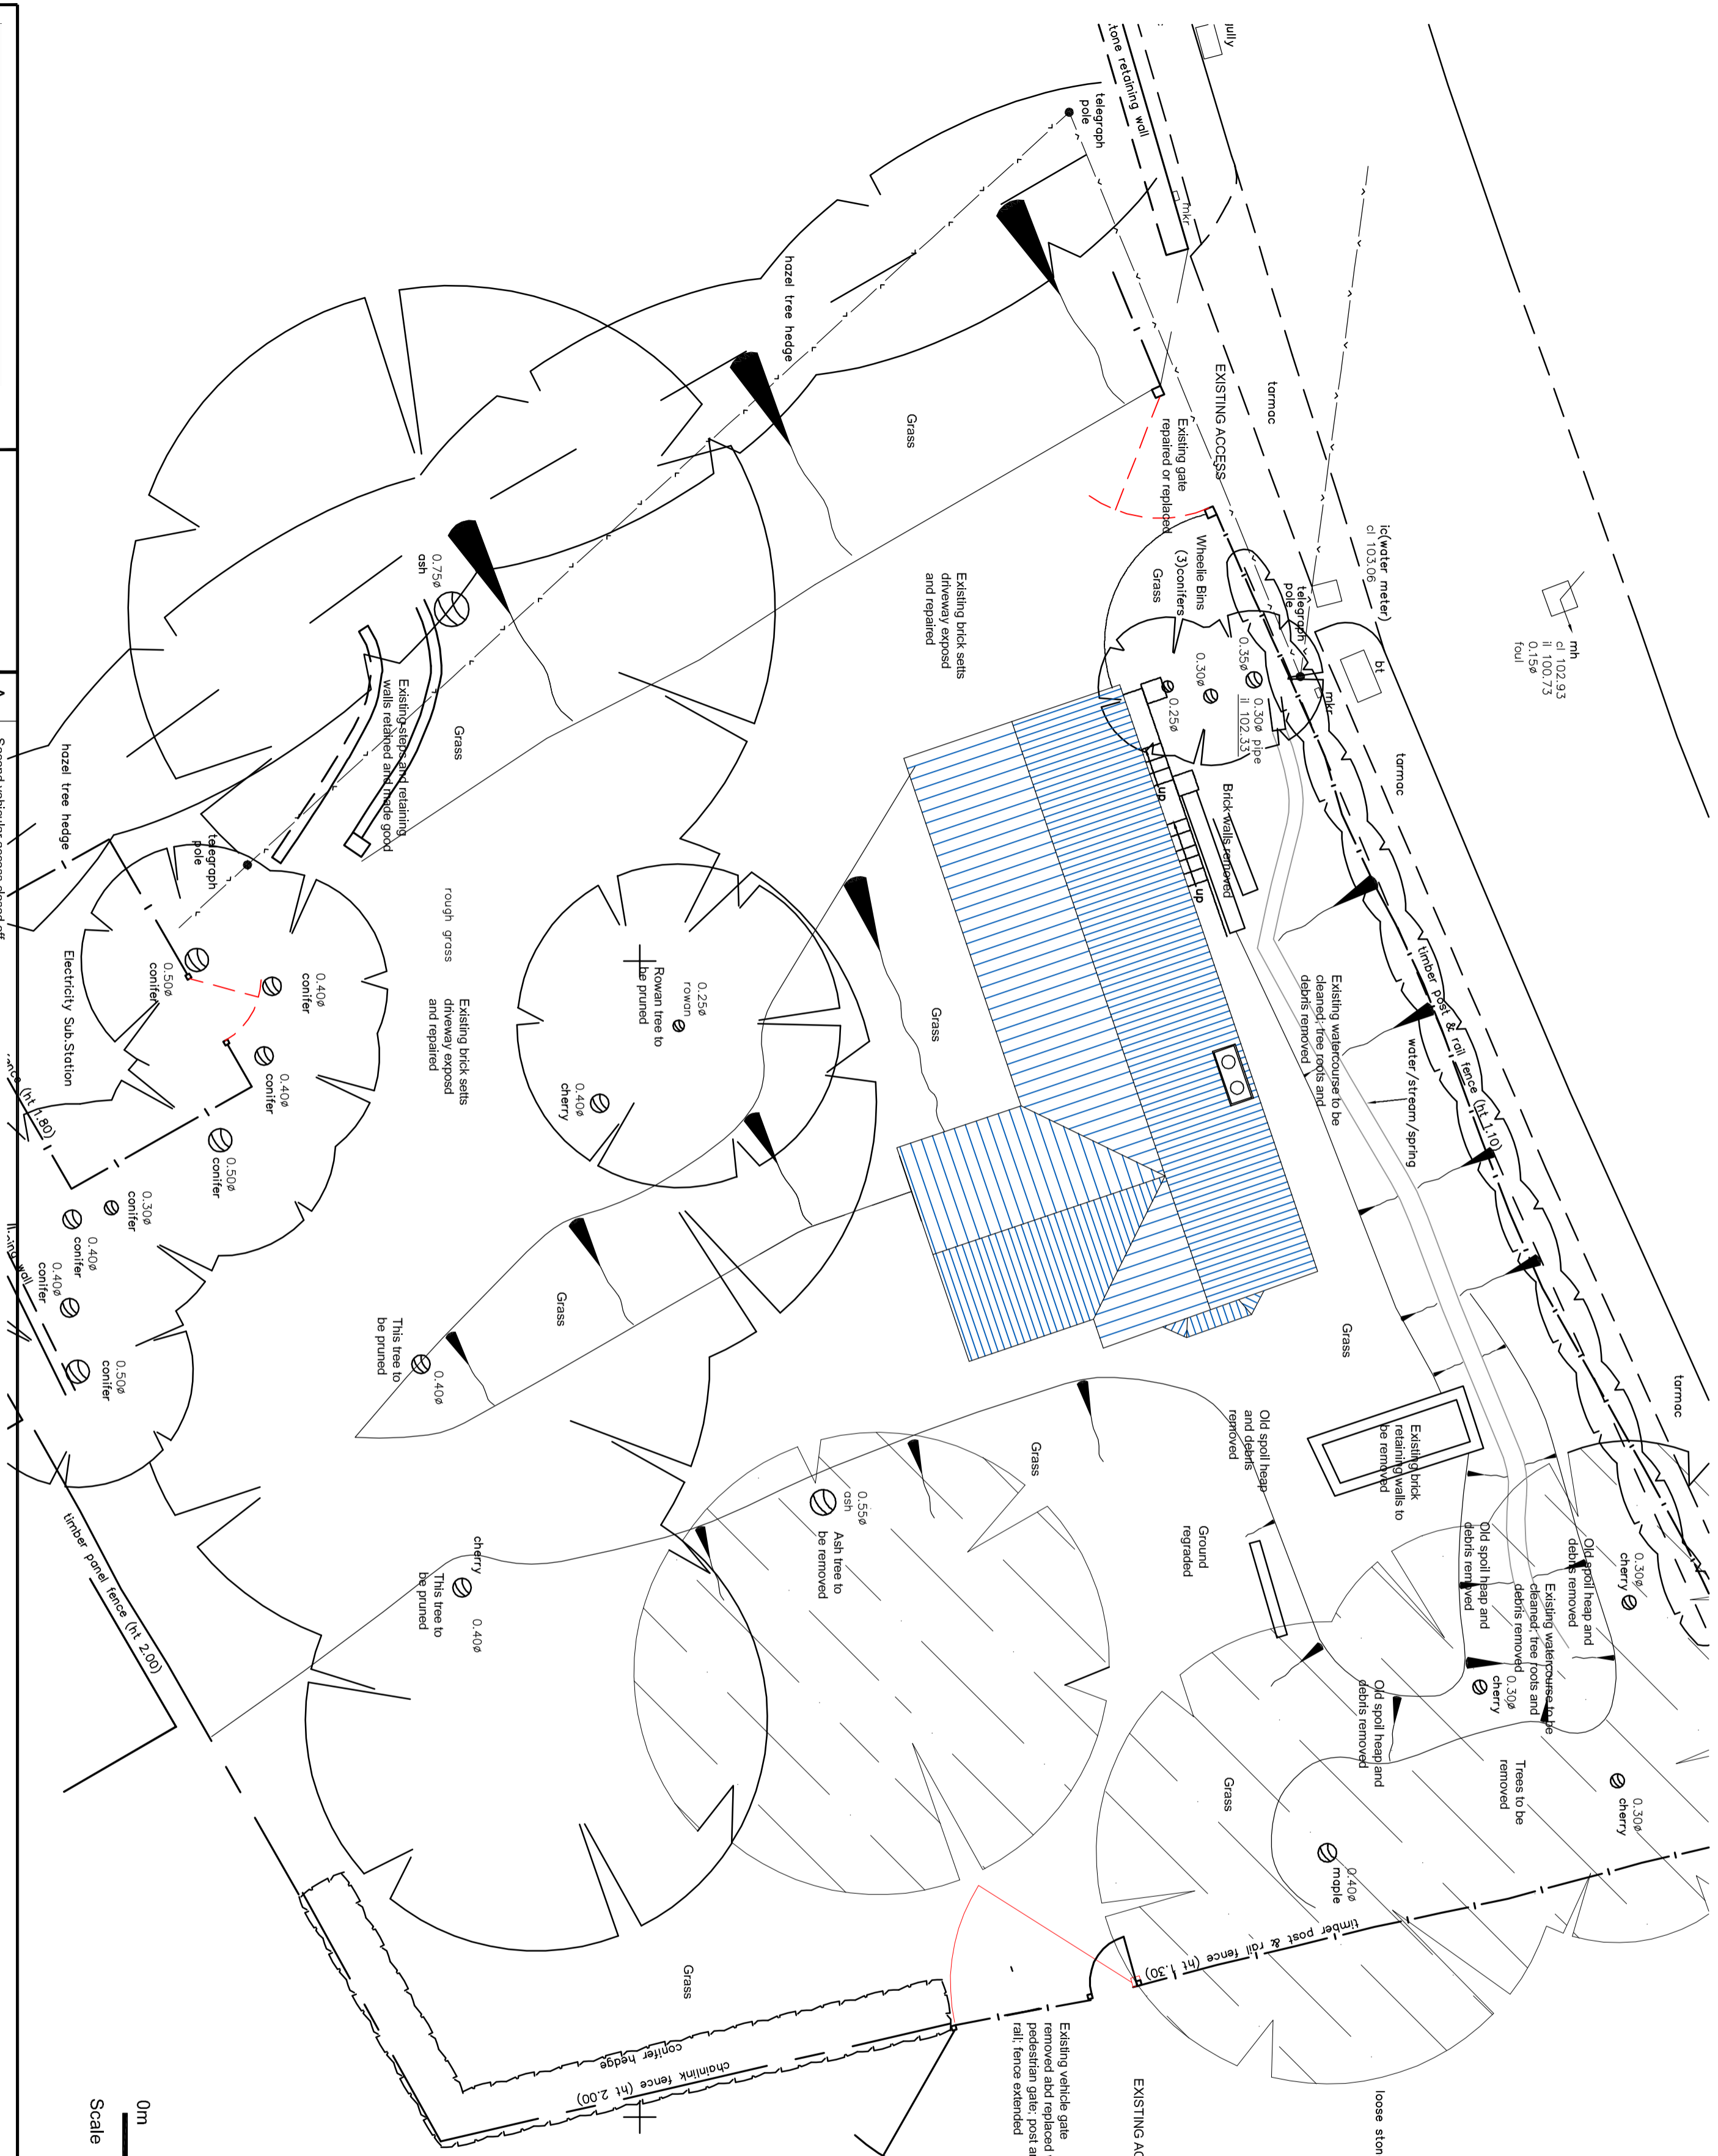

A	Second vehicular access closed off
---	------------------------------------

JOB TITLE		PROPOSED EXTENSION AND CONVERSION OF FORMER PENTECOSTAL CHAPEL INTO DWELLING, ASTON MAGNA	
CLIENT		The Bishop Estate	
DRAWING NO.		21/365-04	
DATE	REV.	DATE	REV.
May 2021		1:100 @ A2	A

