

**ITEM 1 - FASCIA**

See specification page for detail.

A. size: 10,985mm x 700mm x 65mm

**ITEM 2 - ACM PANEL**

Aluminium composite panels with digitally printed image to face of the panel.

A. size: 908mm x 1921mm

**ITEM 3 - WINDOW VINYL**

Digitally printed window graphics ex-internally applied to glazing. Full height graphics are required to block view to back of counter, cigarette gantry area, and back of house areas, half height graphics are required to block view to back of shelving and refrigeration units, and remainder of graphics are safety and site id related.

- A. size: 907mm x 1921mm
- B. size: 952mm x 1010mm
- C. size: 953mm x 1010mm
- D. size: 690mm x 1700mm
- E. size: 860mm x 220mm

**ITEM 4 - WINDOW VINYL**

Digitally printed window graphic ex-internally applied to glazing. Full height graphics are required to block view to back of counter, cigarette gantry area, and back of house areas, half height graphics are required to block view to back of shelving and refrigeration units, and remainder of graphics are safety and site id related.

- A. size: 952mm x 220mm
- B. size: 954mm x 220mm
- C. size: 950mm x 220mm
- D. size: 1235mm x 220mm
- E. size: 957mm x 220mm
- F. size: 952mm x 220mm
- G. size: 953mm x 220mm

**ITEM 5 - MANIFESTATION**

Window manifestation size: to suit area

**ITEM 6 - POSTER CASES**


Lockable poster cases, anodised silver - 2 off size: 575mm x 830mm




10985

(One Stop 500mm H - Trough Light 6150mm)

5900 Centre

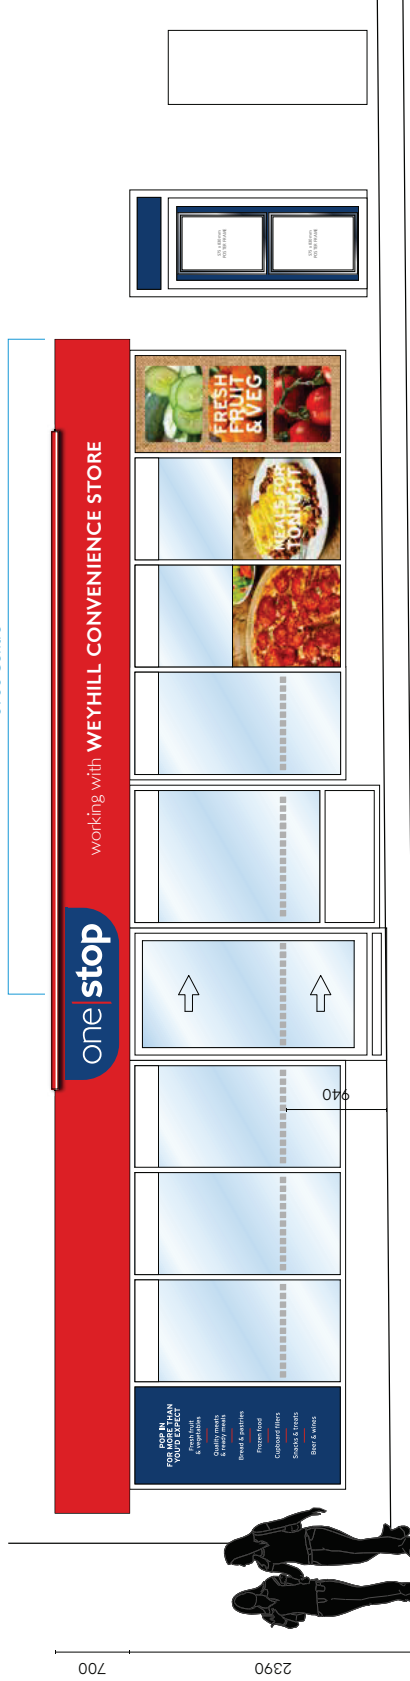

- ITEM 1 A
- ITEM 2 A
- ITEM 3 A
- ITEM 4 A
- ITEM 5
- ITEM 6

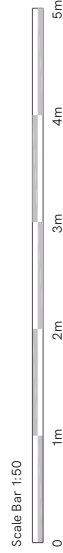

- KEY: ACM Panel
- ACM/VW
- F/ACM
- PETG
- Window Vinyl - External
- Window Vinyl - Internal

Client		One Stop Stores		Title	Proposal	Rev	Date	Description	Drw By
15 Barnes Wallis Rd, Fareham Hampshire PO15 5TT		One Stop Andover Weyhill		Date	22/07/2021	A	22/07/21	Initial Planning Visual	IR
Site Name	Job No.	Epos Code	6550	Scale	Do Not Scale	-	-	-	-
Proj Type	Franchise	Drawn	IR	Drawn	IR	-	-	-	-
PM	JG	Drwg No.	A	Drwg No.	A	-	-	-	-

This drawing is for approval purposes. Please check all details noted on the drawing including spelling, and provide written confirmation of your approval to an Innovate Signs Project Manager. Once approved production will commence based on the approved drawing. Any changes made after production has begun will incur an additional cost.



implementing your brand

15 Barnes Wallis Rd, Fareham  
Hampshire PO15 5TT  
Tel: 023 8023 2311  
Web: www.innovatesigns.co.uk  
Email: info@innovatesigns.co.uk