



DTS 1A TOTEM




DTS 3A HEIGHT LIMITER 3.6m

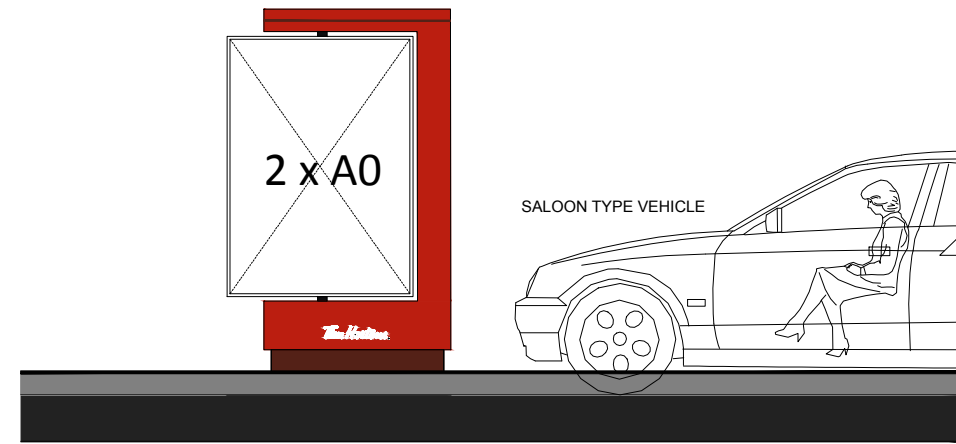

DTS 4 ROTATING LEADER BOARD

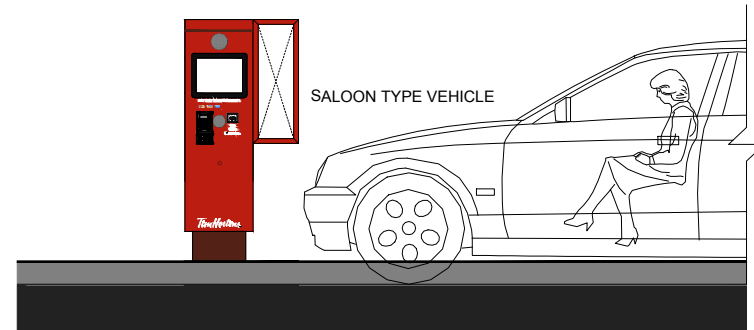


DTS 5 ORDER POINT

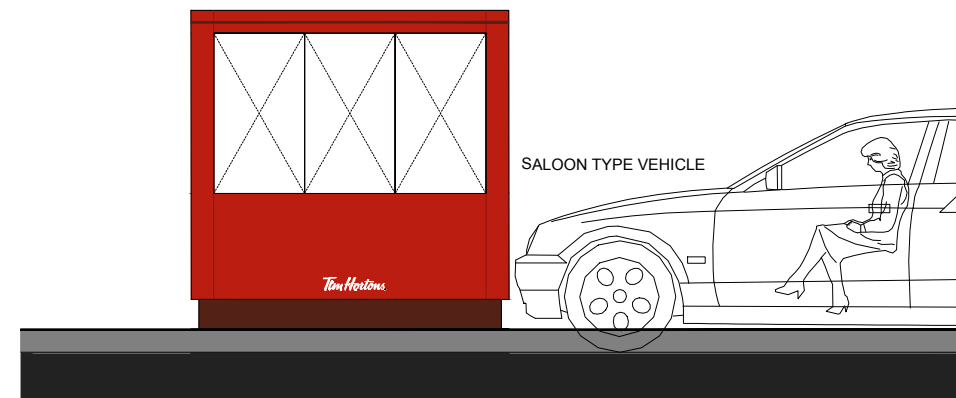

DTS 6 MENU BOARD

SCALE BAR 1:50

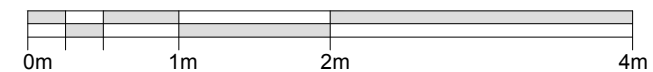

IMPORTANT:

- 1) ALL DIMENSIONS AND SIZES TO BE CHECKED BY THE RELEVANT CONTRACTOR OR SUBCONTRACTOR ON SITE PRIOR TO THE COMMENCEMENT OF WORKS AND ANY DISCREPANCIES REPORTED TO THE DESIGNER.
- 2) COPYRIGHT: THIS DRAWING IS COPYRIGHT OF BEYOND COMMUNICATIONS LTD AND MUST NOT BE REPRODUCED, ALTERED OR PASSED TO ANY THIRD PARTY WITHOUT PRIOR WRITTEN CONSENT.

SIGNAGE QUANTITIES

#	NAME	QTY:
DTS 1A	TOTEM	X1
DTS 3A	HEIGHT LIMITER 3.6m	X1
DTS 4	ROTATING LEADER BOARD	X1
DTS 5	ORDER POINT	X1
DTS 6	MENU BOARD	X1

REV	DATE	DESCRIPTION	NAME
A	08/06/2021	DTS2 OMITTED	MC

Status: **PLANNING**

Beyond
LONDON
4a KING STREET STUDIOS, LONDON, W6 0QA
WWW.BEYONDLONDON.COM
TEL: 020 8846 3880

Client:
Tim Hortons.

Project Name:
TEESSIDE DRIVE THRU SIGNAGE

Format:
NON-STANDARD DRIVE-THRU

Title:
SIGNAGE SUITE

Site Address:
**HAYDOCK PARK ROAD
TEESSIDE RETAIL PARK
STOCKTON-ON-TEES
TS17 7BG**

Drawing No:
7416 (ADV) DTS-01.2

Rev:
A

Date: **17/05/2021** Scale: **1:50** @A3

Drawn by:
SU

Checked:
MC