


© COPYRIGHT Mace Group  
 NOT TO BE REPRODUCED WITHOUT WRITTEN PERMISSION.  
 BECAUSE OF POSSIBLE SCALING ERRORS IN ELECTRONIC AND HARD COPY  
 REPRODUCTION DO NOT SCALE FOR CONSTRUCTION PURPOSES.  
 ALL DIMENSIONS TO BE CHECKED & VERIFIED ON SITE PRIOR TO CONSTRUCTION.

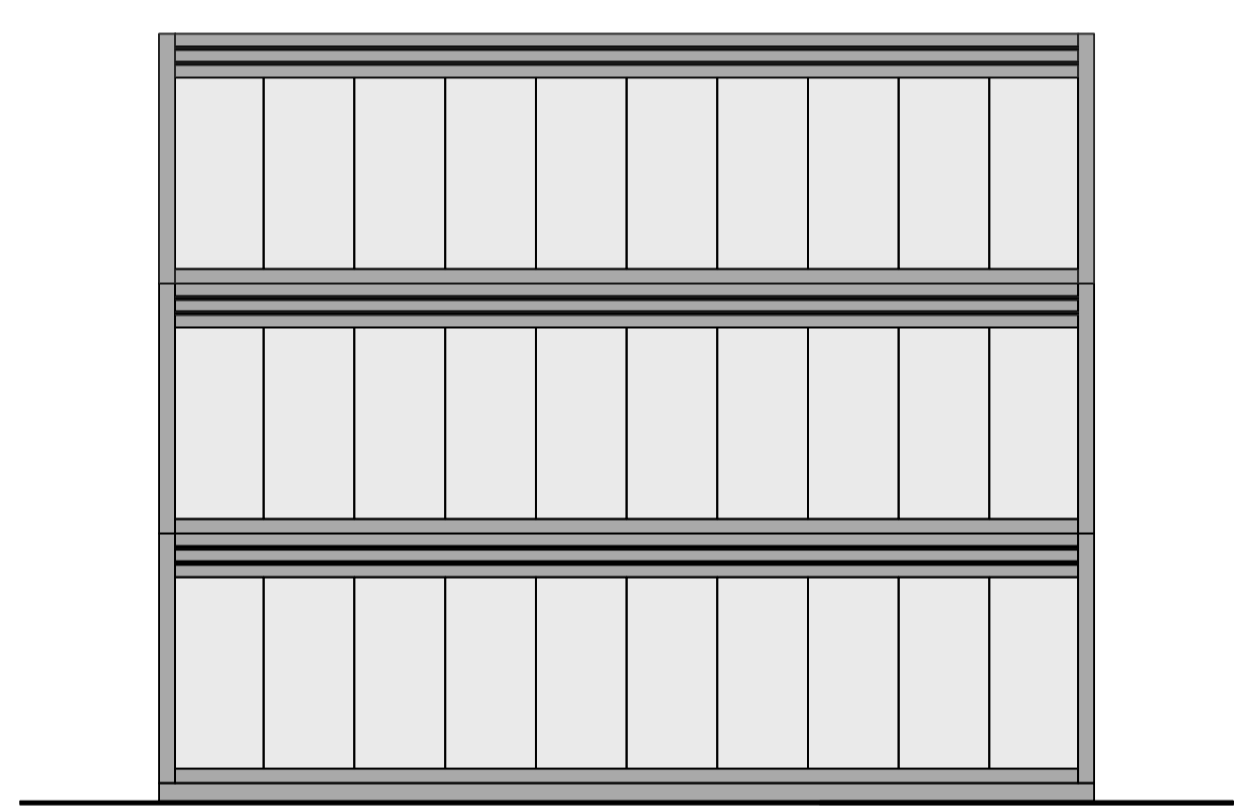


ELEVATION A - NORTH



ELEVATION B - EAST




ELEVATION D - WEST

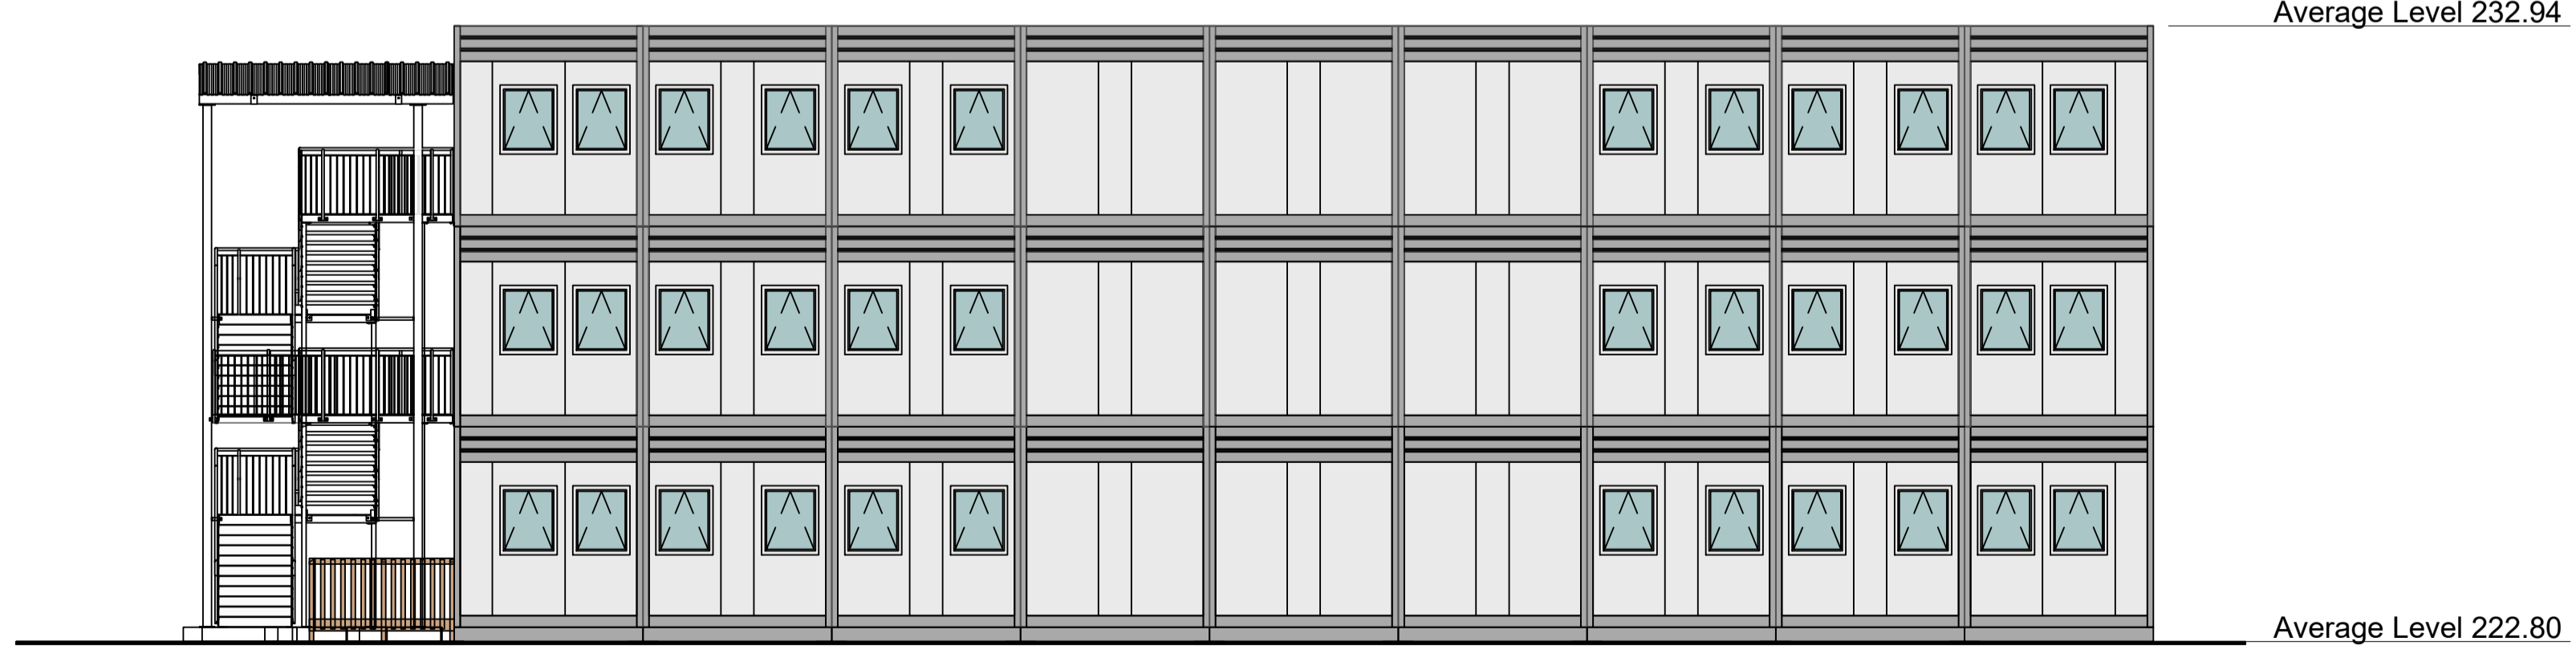

ELEVATION C - SOUTH

REV	DATE	DRAW	CHK

KEYPLAN

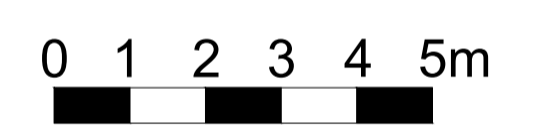

PROJECT STATUS  
**PLANNING APPLICATION**

CLIENT

**mace**  
 155 Moorgate, London, EC2M 6XB  
 www.macegroup.com

PROJECT TITLE  
**Bluecoat II  
 Temporary Accommodation**

DRAWING TITLE  
**Proposed Elevations (Indicative)**

PROJECT NO. <b>36895</b>	DRAWN BY AD	DATE 07.07.2021
	CHK BY PC	DATE 07.07.2021
	APPD. BY -	DATE -

ORIGINATOR <b>36895 - A - XXX - XXX - 00 - 06</b>	ZONE	LEVEL	TYPE	DISC.	DWG. NO.
--	------	-------	------	-------	----------

SHEET NO. <b>1</b>	SCALE <b>1:100</b>	ORIG. SHEET SIZE <b>@ A1</b>	REV. <b>-</b>
-----------------------	-----------------------	---------------------------------	------------------

INFORMATION HANDLING CLASSIFICATION  
**UNRESTRICTED**

BC\_AD.dwg