

South-West Elevation



North-West Elevation



South-East Elevation



North-East Elevation

Elevation Material Key:

- 1 - Facing Masonry DARK GREY/ BLACK BRICKS
- 2 - PPC Glazing System TECHNAL WINDOWS
- 3 - Composite Cladding 1 RAINSPAN + ALUCOBOND A2
- 4 - Built-up Sinusoidal Cladding 2 (RAL 7016) EUROCLAD ELITE 57.15
- 5 - External Signage (indicatively shown)
- 6 - PPC External Door - NBS L20/615
- 7 - Curtain Walling System - TECHNAL C/WALLING




1. Facing masonry to ground level and on main stair
Manufacturer: La Paloma Ceramics
Product reference: Lanzarote
Colour: Dark grey bricks / Black


1. pointing to brick masonry
Manufacturer: Marshalls
Product reference: Coloured mortar
Colour: Black (PM98)
Type of Joint: Bucket Handle



3. Rainspan composite cladding panels
Manufacturer: Eurobond
Product reference: Rainspan
Colour: Clad with rainscreen cladding

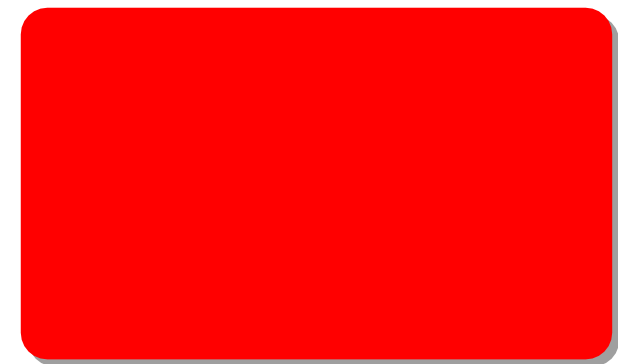

3. Rainscreen cladding to southwest elevation
Manufacturer: Alucobond
Product reference: A2 cladding
Colour: Red Rubinrot (RAL 3003)

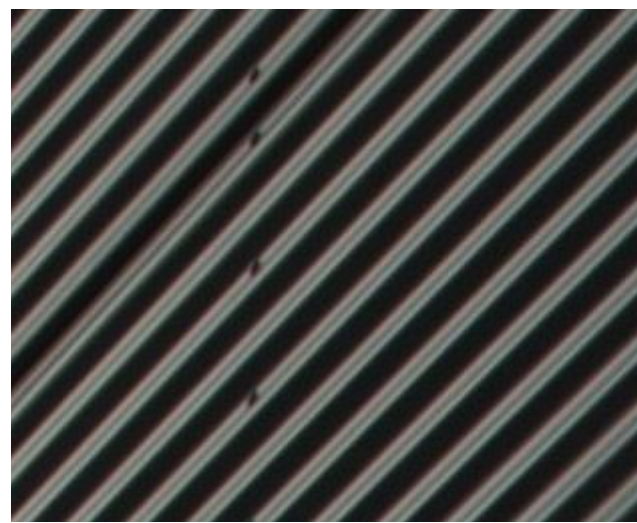

4. Sinusoidal built-up cladding
Manufacturer: Euroclad
Product reference: Elite 57.15
Colour: Anthracite grey (RAL 7016)



6. External Louvre Door to Plant Room with bird mesh
Manufacturer: Marian
Product description: Fully Louvred External Aluminium Door
Colour: Anthracite grey (RAL 7016)



7. Curtain Walling
Manufacturer: Technal
Product reference: MX GD
Frame colour: Anthracite grey (RAL 7016)
* Same colour for (2. Windows)

P01 Planning issue	BP	Afm	08.07.21
rev	description	drawn	checked date

BOND BRYAN

The Church Studio Springvale Road Sheffield S10 1LP

t +44(0)114 266 2040 w www.bondbryan.com
e MC6@bondbryan.co.uk

Middlesbrough College T Level Centre
Middlesbrough College Campus
T Levels Centre

Middlesbrough College



MATERIALS CONDITION DISCHARGE

bba project ref	scale(s)	original paper size
20042	1:100	A1

name :	project	originator	volume	level	type	role	number
--------	---------	------------	--------	-------	------	------	--------

MC6 - BBA - 00 - ZZ - DR - A - 3002

status : suitability description :

S8 SUITABLE FOR PLANNING APPROVAL

revision : revision description :

P01 PRELIMINARY

This document is © Bond Bryan Architects Ltd. If in doubt ASK. Drawing measurements shall not be obtained by scaling. Verify all dimensions prior to construction. Immediately report any discrepancies on this document to the Architect. This document shall be read in conjunction with associated models, specifications and related consultant's documents.