



Ground Floor Plan as Proposed 1:100




First Floor Plan as Proposed 1:100

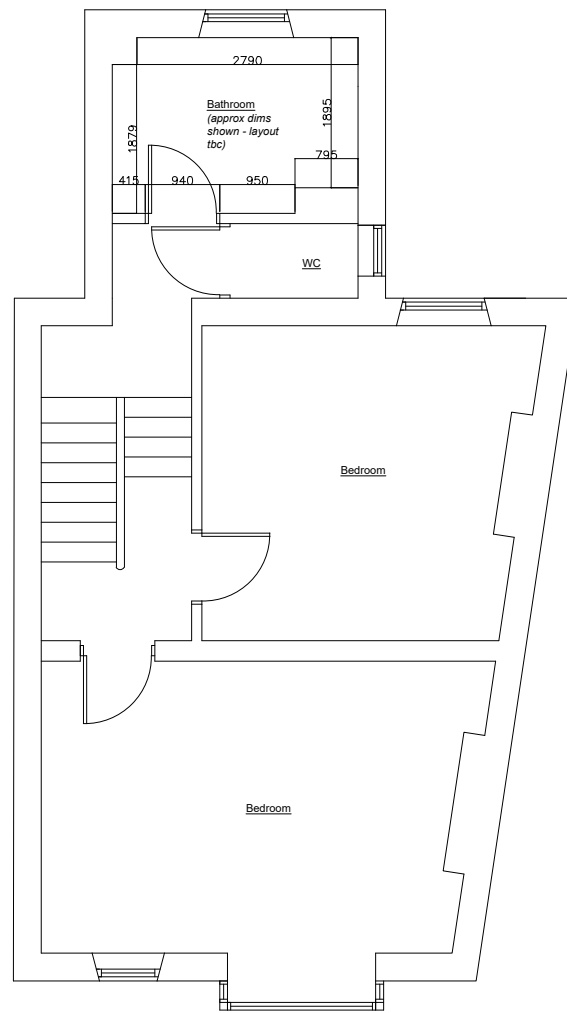

Rear Elevation as Proposed 1:100

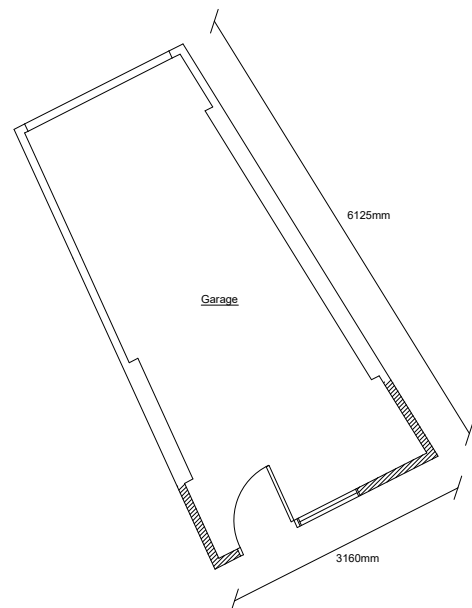

Garage Plan as Proposed 1:100

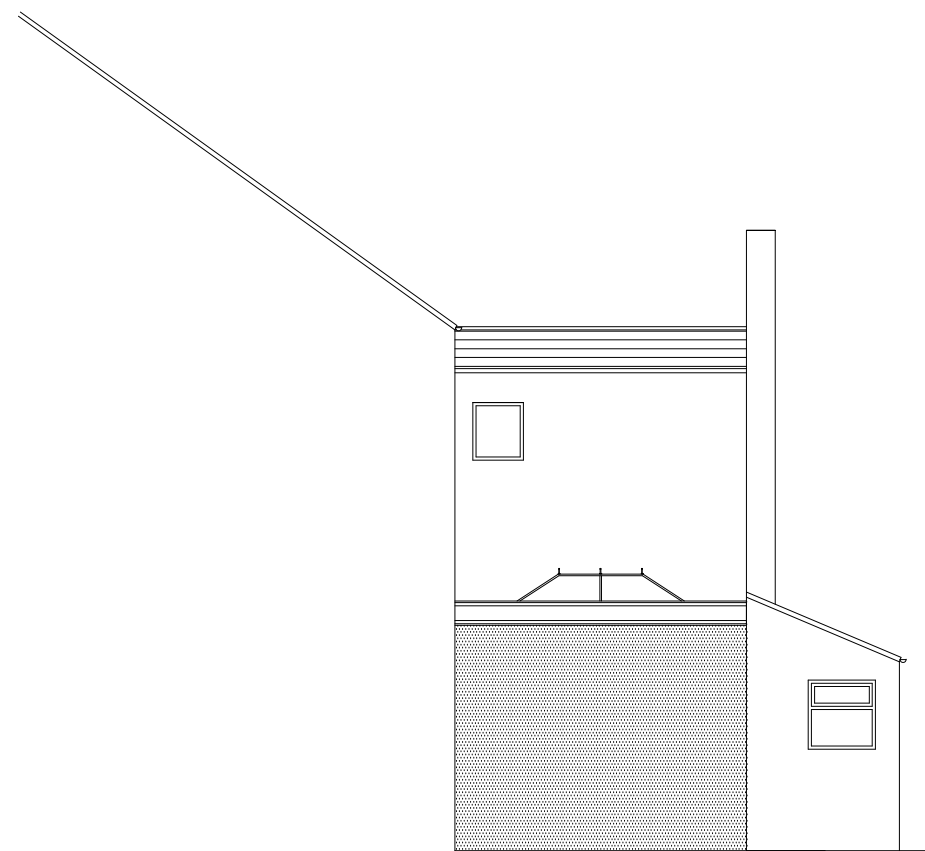

Part Side Elevation as Proposed 1:100

© THIS DRAWING IS COPYRIGHT OF STEEDMAN DESIGN

DO NOT SCALE THIS DRAWING

ALL DIMENSIONS AND LEVELS TO BE CHECKED ON SITE

DISCREPANCIES TO BE REPORTED TO STEEDMAN DESIGN BEFORE PROCEEDING

IF IN ANY DOUBT ABOUT INFORMATION ON THIS DRAWING, CONTACT STEEDMAN DESIGN

REVISIONS

CLIENT

Robin Birkett

PROJECT

6 Trinity Buildings
North Shields
NE30 1JU

DRAWING TITLE

Floor Plans as Proposed

SCALE DATE

as shown @ A3 June 21

CAD FILE DRAWN BY

RS

STATUS

201B

DWG NO

STEEDMAN
DESIGN

9 JACKSON STREET WEST
NORTH SHIELDS
NE30 2AH
T 07581 332 676