



appx line of boundary

Extent of extg. extension

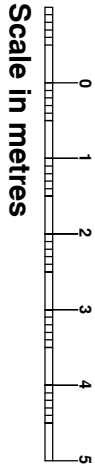

Scale in metres

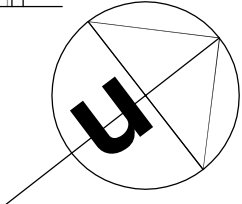

lounge

lounge

kitchen

hall

bath

bedroom

bedroom

bedroom

appx line of boundary

Extent of extg. extension 6060

appx line of boundary

4400

1700

Proposed Part Elevation to North

Ffl

GL

Proposed construction:

Roof : Marley type tiles lead flashings.

New Walls: Brindied Facing brickwork and reconstituted stone Heads and Cills

Windows/Doors : Proprietary Pvcu system with double glazed infill panels Dark Brown.

Fascias verges and drainage goods : plastics general colour mid brown.

Hardstanding: Generally Concrete pavings and Block Pavloirs .

Timber fencing Generally

Notes to be read in conjunction with Dwg PF Pl Ex 01 ; PF Pl Pr 01; PF Pl Pr 02.

appx line of boundary

4400

1700

Ffl

raised deck

Proposed Part Elevation to South

Dim Varies

appx line of boundary

appx line of boundary

appx line of boundary

GL Ffl

GL

raised deck

2560 as existing

appx line of boundary

Drawing
Plans as existing
Elevations as existing
Planning Application

Jul 2021

Scale

Drawn by

1:100 @A3

Drawing no

PF / Pl Pr 01

Rev

tom nolan
design . architectural services

highcroft, 63 booth rd, waterfoot,
rossendale, lancashire, BB4 9BP
t. 01706 417768. m. 07787 516040
e.tomnolandesign@hotmail.co.uk
www.tomnolandesign.co.uk

10 Hillside Drive .
Newchurch,
Rossendale,
BB4 9DH

Proposed Adaptation
Extension to Side

Notes:
Do not scale this drawing all measurements
to be taken on site and recorded prior to any
construction taking place.
This Drawing is for Planning Application
Purposes only. Materials existing and
proposed as Application Documents.

Proposed Elevation to Garden East