


Netherfield, The Street, Cycle Spaces			
Typology	no.	Coefficient	n. Cycle Space
4 Bedroom	2	2.00	4.00
Total			4.00

Key Plan

1 Cycle Storage

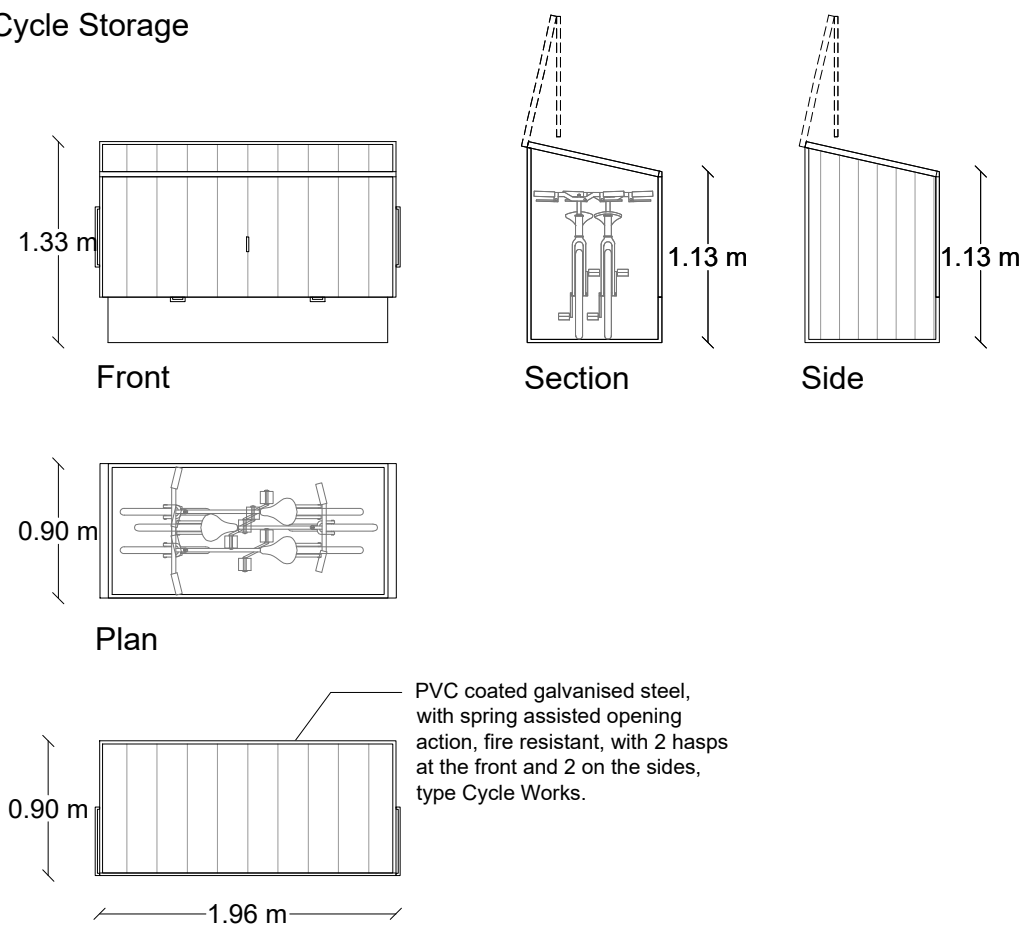

Example



Dimensions Written dimensions to be taken in preference to scaled dimensions. The Contractor is responsible for checking all dimensions before work starts.

Local Authority All work is to be carried out to the requirements, and to the satisfaction of the Local Authority. These drawings are for planning purposes only.

Discrepancies Any discrepancies to be brought to the attention of Drawing And Planning Ltd. Immediately.

REVISIONS

REV	DATE	DESCRIPTION	BY	CH

PROJECT TITLE
Netherfield, The Street

DATE
July 2021

REVISION
/

DRAWING TITLE
Proposed - Cycle storage detail

CLIENT
Rob Doubtfire

DRAWING No.
NETAS-D101

SCALE @ A3
1:50

