



REVISIONS		DESCRIPTION		Date	APPROVED
ZONE	REV				

611450 mE	611400 mE	611500 mE	611550 mE
-----------	-----------	-----------	-----------

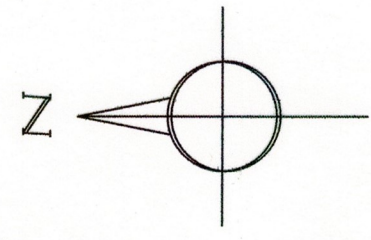

LEGEND

- SP Sign Post
- TP Telegraph Pole
- EP Electricity Pole
- LP Lamp Post
- RS Road Sign
- GV Gas Valve
- BT Telecom
- G Gully
- FH Fire Hydrant
- SV Stop Valve
- IC Inspection Chamber

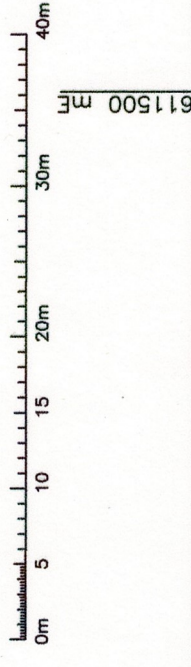

CROWN GATE HOMES

TOPOGRAPHIC SURVEY AT STOWMARKET ROAD, GT BLAKENHAM
 SURVEY RELATED TO OS NATIONAL GRID (OSTN15)
 FINISHED FLOOR LEVELS SHOWN ON SURVEY.

SIZE	Date	DWG NO.	REV
A3	JUNE 2021	1890-3	A

Scale 1:500@A3 Drawn by PW/SN Sheet

Sterling Surveys
 Peter Whitney
 Land Surveying
 Site Engineering

Brookfield Place
 Low Street
 Glemsford
 Suffolk
 CO10 7QF

Phone: 01787 280325
 Mobile: 07989 581290
 Fax: 07050 650887
 E-mail: pw@sterling-surveys.com
 www.sterling-surveys.com