


01 PROPOSED NORTH WEST ELEVATION  
1:100



02 PROPOSED NORTH EAST ELEVATION  
1:100

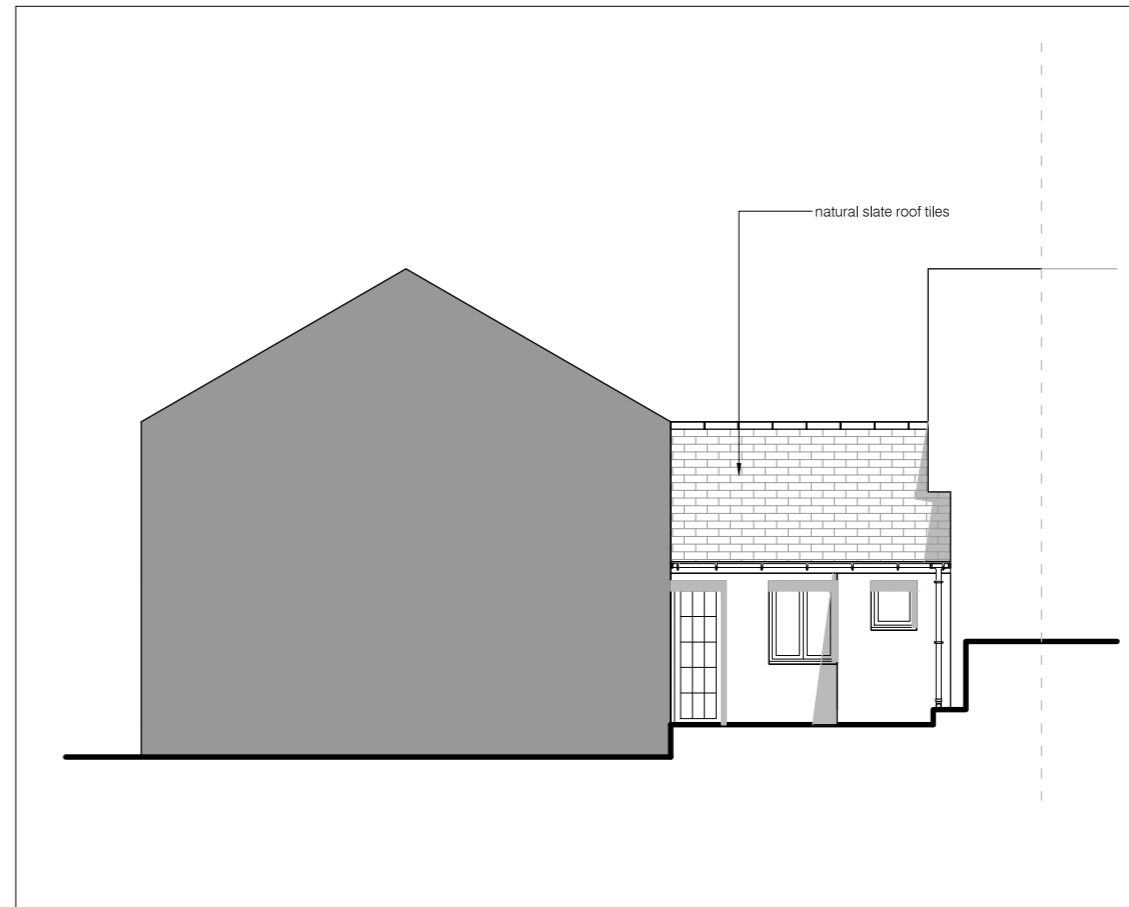

03 PROPOSED SOUTH EAST ELEVATION  
1:100



04 PROPOSED SOUTH WEST ELEVATION  
1:100


Notes:

1. THE COPYRIGHT OF THIS DRAWING BELONGS TO LEO KIRKMAN AND IT MAY NOT BE REPRODUCED IN WHOLE OR PART WITHOUT THE EXPRESS PERMISSION OF THE COPYRIGHT HOLDERS.
2. WORK TO GIVEN DIMENSIONS ONLY.
3. THIS DRAWING IS TO BE READ IN CONJUNCTION WITH ALL OTHER RELEVANT DRAWINGS AND ANY DISCREPANCIES REPORTED IMMEDIATELY.

Symbol Key

- (HD) - Heat Detector
- (SD) - Smoke Detector
- (EF) - Extractor Fan
- (CMA) - CO2 Detector
- FD20 - Fire Door

REV:	DESCRIPTION:	BY:	DATE:

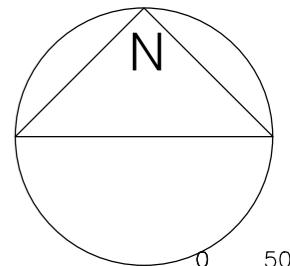

STATUS: PLANNING ISSUE



LEO KIRKMAN MCABE  
6 THE OLD SCHOOL  
VOUNDEVOUR LANE  
TR18 4BE  
07961 385 060  
cyderspace@me.com

CLIENT:  
STEPHEN HAMER & SARAH YATES  
7 LESKINNICK PLACE  
PENZANCE  
TR18 2EZ

PROJECT:  
REPLACEMENT ROOF COVERING

SITE:  
7 LESKINNICK PLACE  
PENZANCE. TR18 2EZ

TITLE:  
PROPOSED ELEVATIONS

SCALE AT A3: AS SHOWN	DATE: 27/07/21	DRAWN: LK	CHECKED:
PROJECT NO: 21-091	DRAWING NO: 002	REVISION:	