


Notes

General:

- Any discrepancies to be reported to Client immediately, prior to commencement of any construction.

Key:

- RWP - Rainwater pipe and trapped gully
- SP - Soil pipe
- SVP - Soil vent pipe
- AAV - Accessible air admittance valve
- RE - Rodding eye
- IC - Inspection chamber
- DPC - Damp proof course
- FS - Fire stop
- TV - Trickle vent (background hit & miss ducted)
- SHS - SHS steel post to SE spec.
- Angle - Steel angle to SE spec.
- SV - Slate vent (extract, SVP, etc as indicated)
- AB - 215x140mm air brick (2900mm² per brick)
- MJ - Movement joint to S.E specification

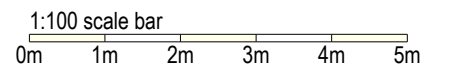

STATUTORY APPLICATIONS

rev.	date	details	drwn	chkd

IMAC Architecture

A: 5 Hawthorn Place Blairgowrie PH10 6UP

W: www.imacarchitecture.co.uk

E: ian@imacarchitecture.co.uk

T: 01250 873298 M: 07980 720 766

Job Title

CONVERSION OF GARAGE
at 21 RIVERSIDE PARK, BLAIRGOWRIE,
PERTSHIRE
for MR. & MRS. GOWRIE

Drawing Title

PROPOSED SECTION AND ELEVATION


Scale. 1:100 Drwn. ImcG

Original Size. A3 Chkd. ImcG

Appr. Date. JUNE 2021


Drawing No.

261/GA/500

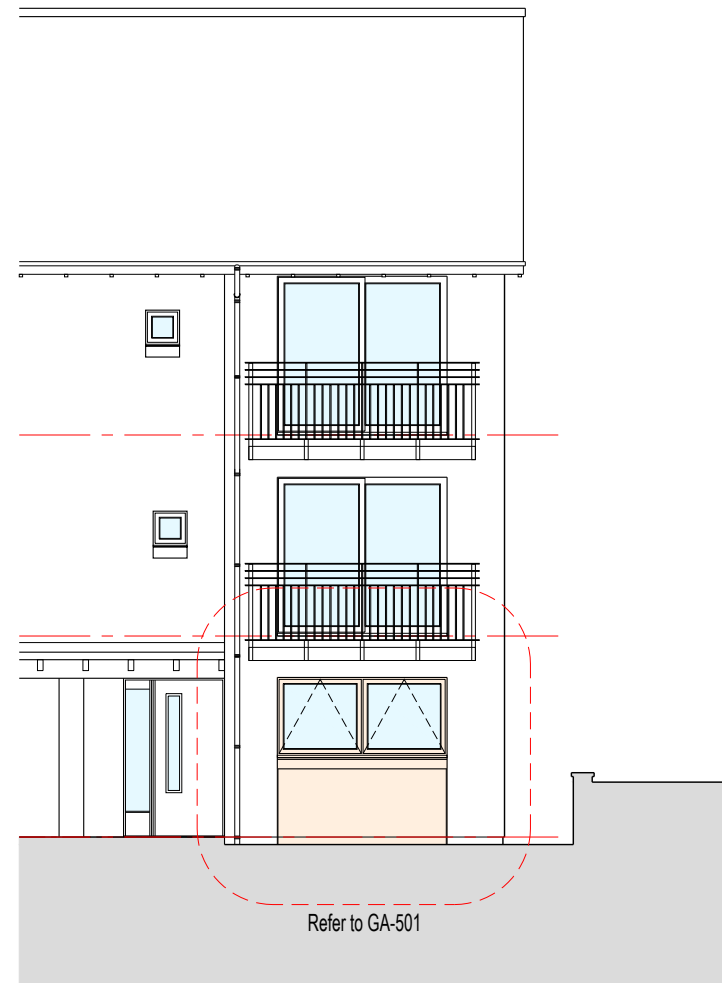

EAST ELEVATION

1:100 @ A3

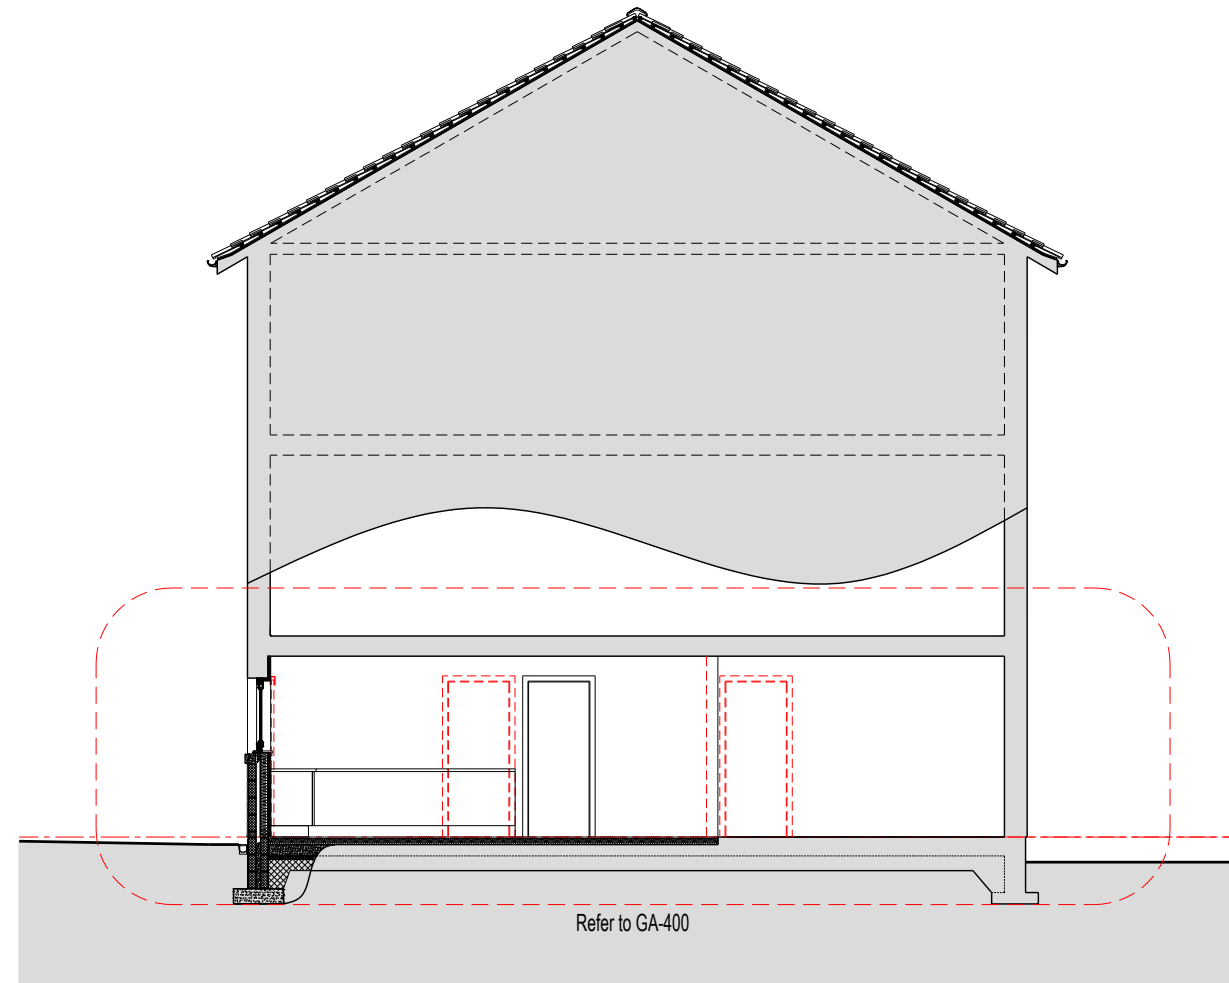

SECTION A-A

1:100 @ A3