

**GRETA PACURICI**

INDIVIDUAL  
ARCHITECTURE  
OFFICE

mob. no. 07459743285

**Address:**  
4 WYVILLE CLOSE  
RADFORD  
NOTTINGHAM  
NOTTINGHAMSHIRE  
NG7 3AR

**Client:**  
Mr. Maqsood

**Title:**  
Dormer  
loft conversion

Checked by arch. G.Pacurici

Drawn by arch. G.Pacurici


Date 06/2021

Project no. 149


Original Sheet Size A3

Scale: 1-100


Drawing No. A - 03 E

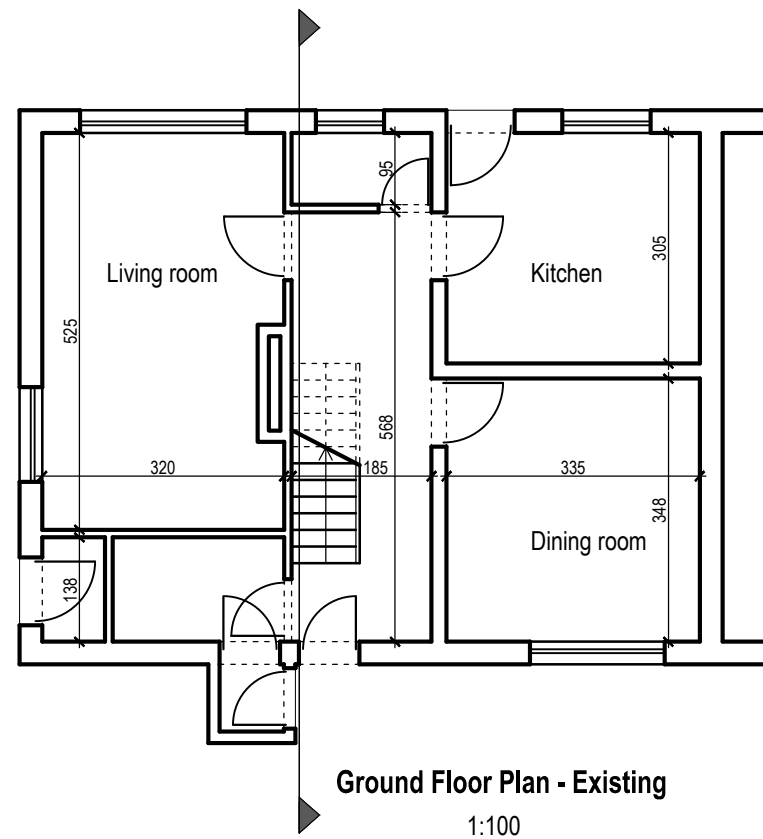


**Ground Floor Plan - Existing**  
1:100

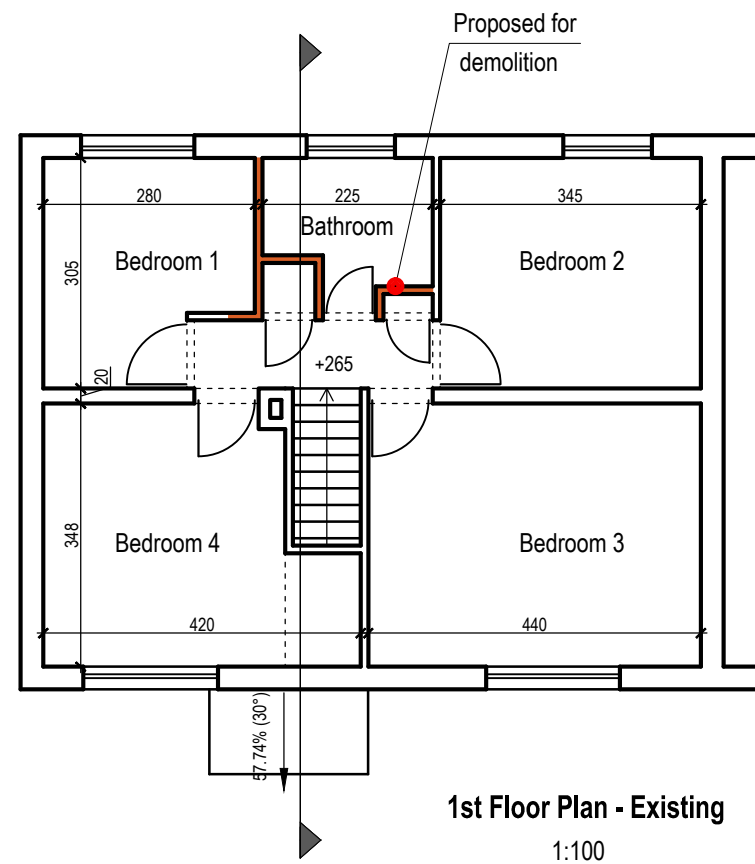

**1st Floor Plan - Existing**  
1:100

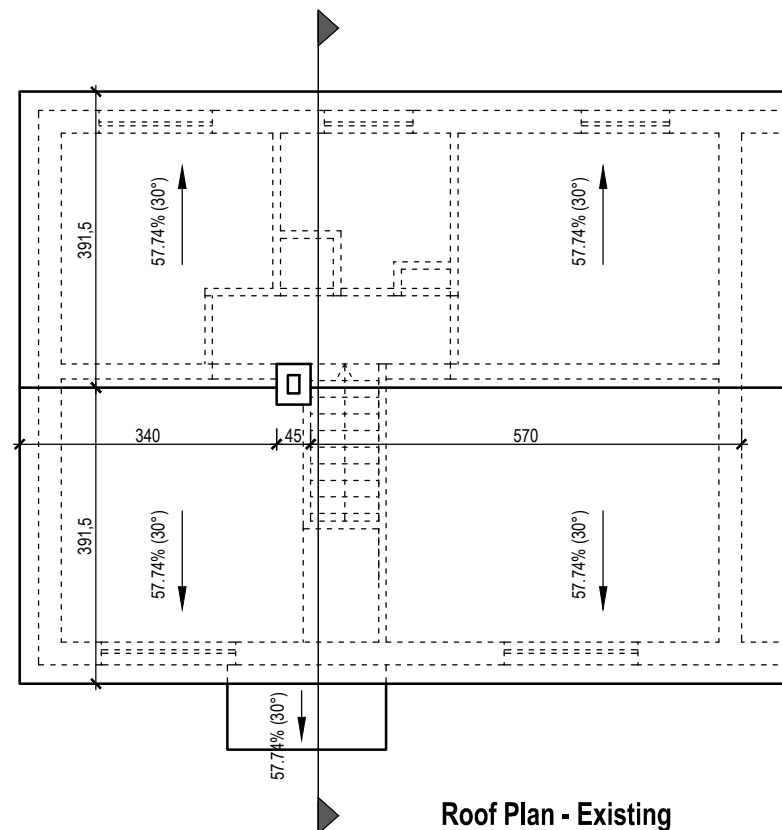

**Roof Plan - Existing**  
1:100

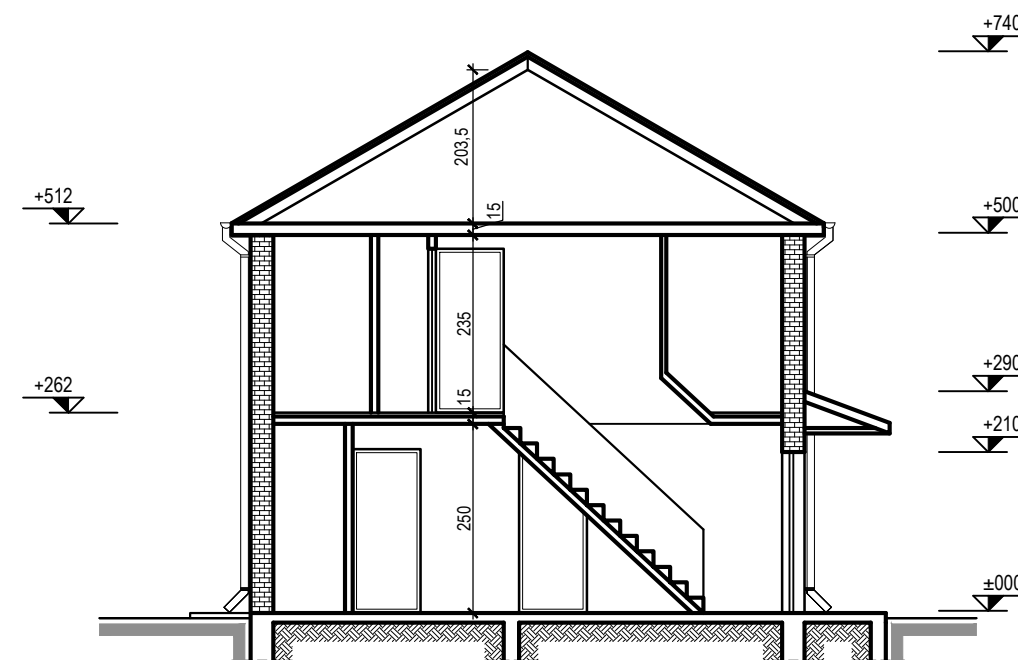

**Section - Existing**  
1:100

